


NOTE: HAZ-MAT BLDG. 2
HAS BEEN DELETED.

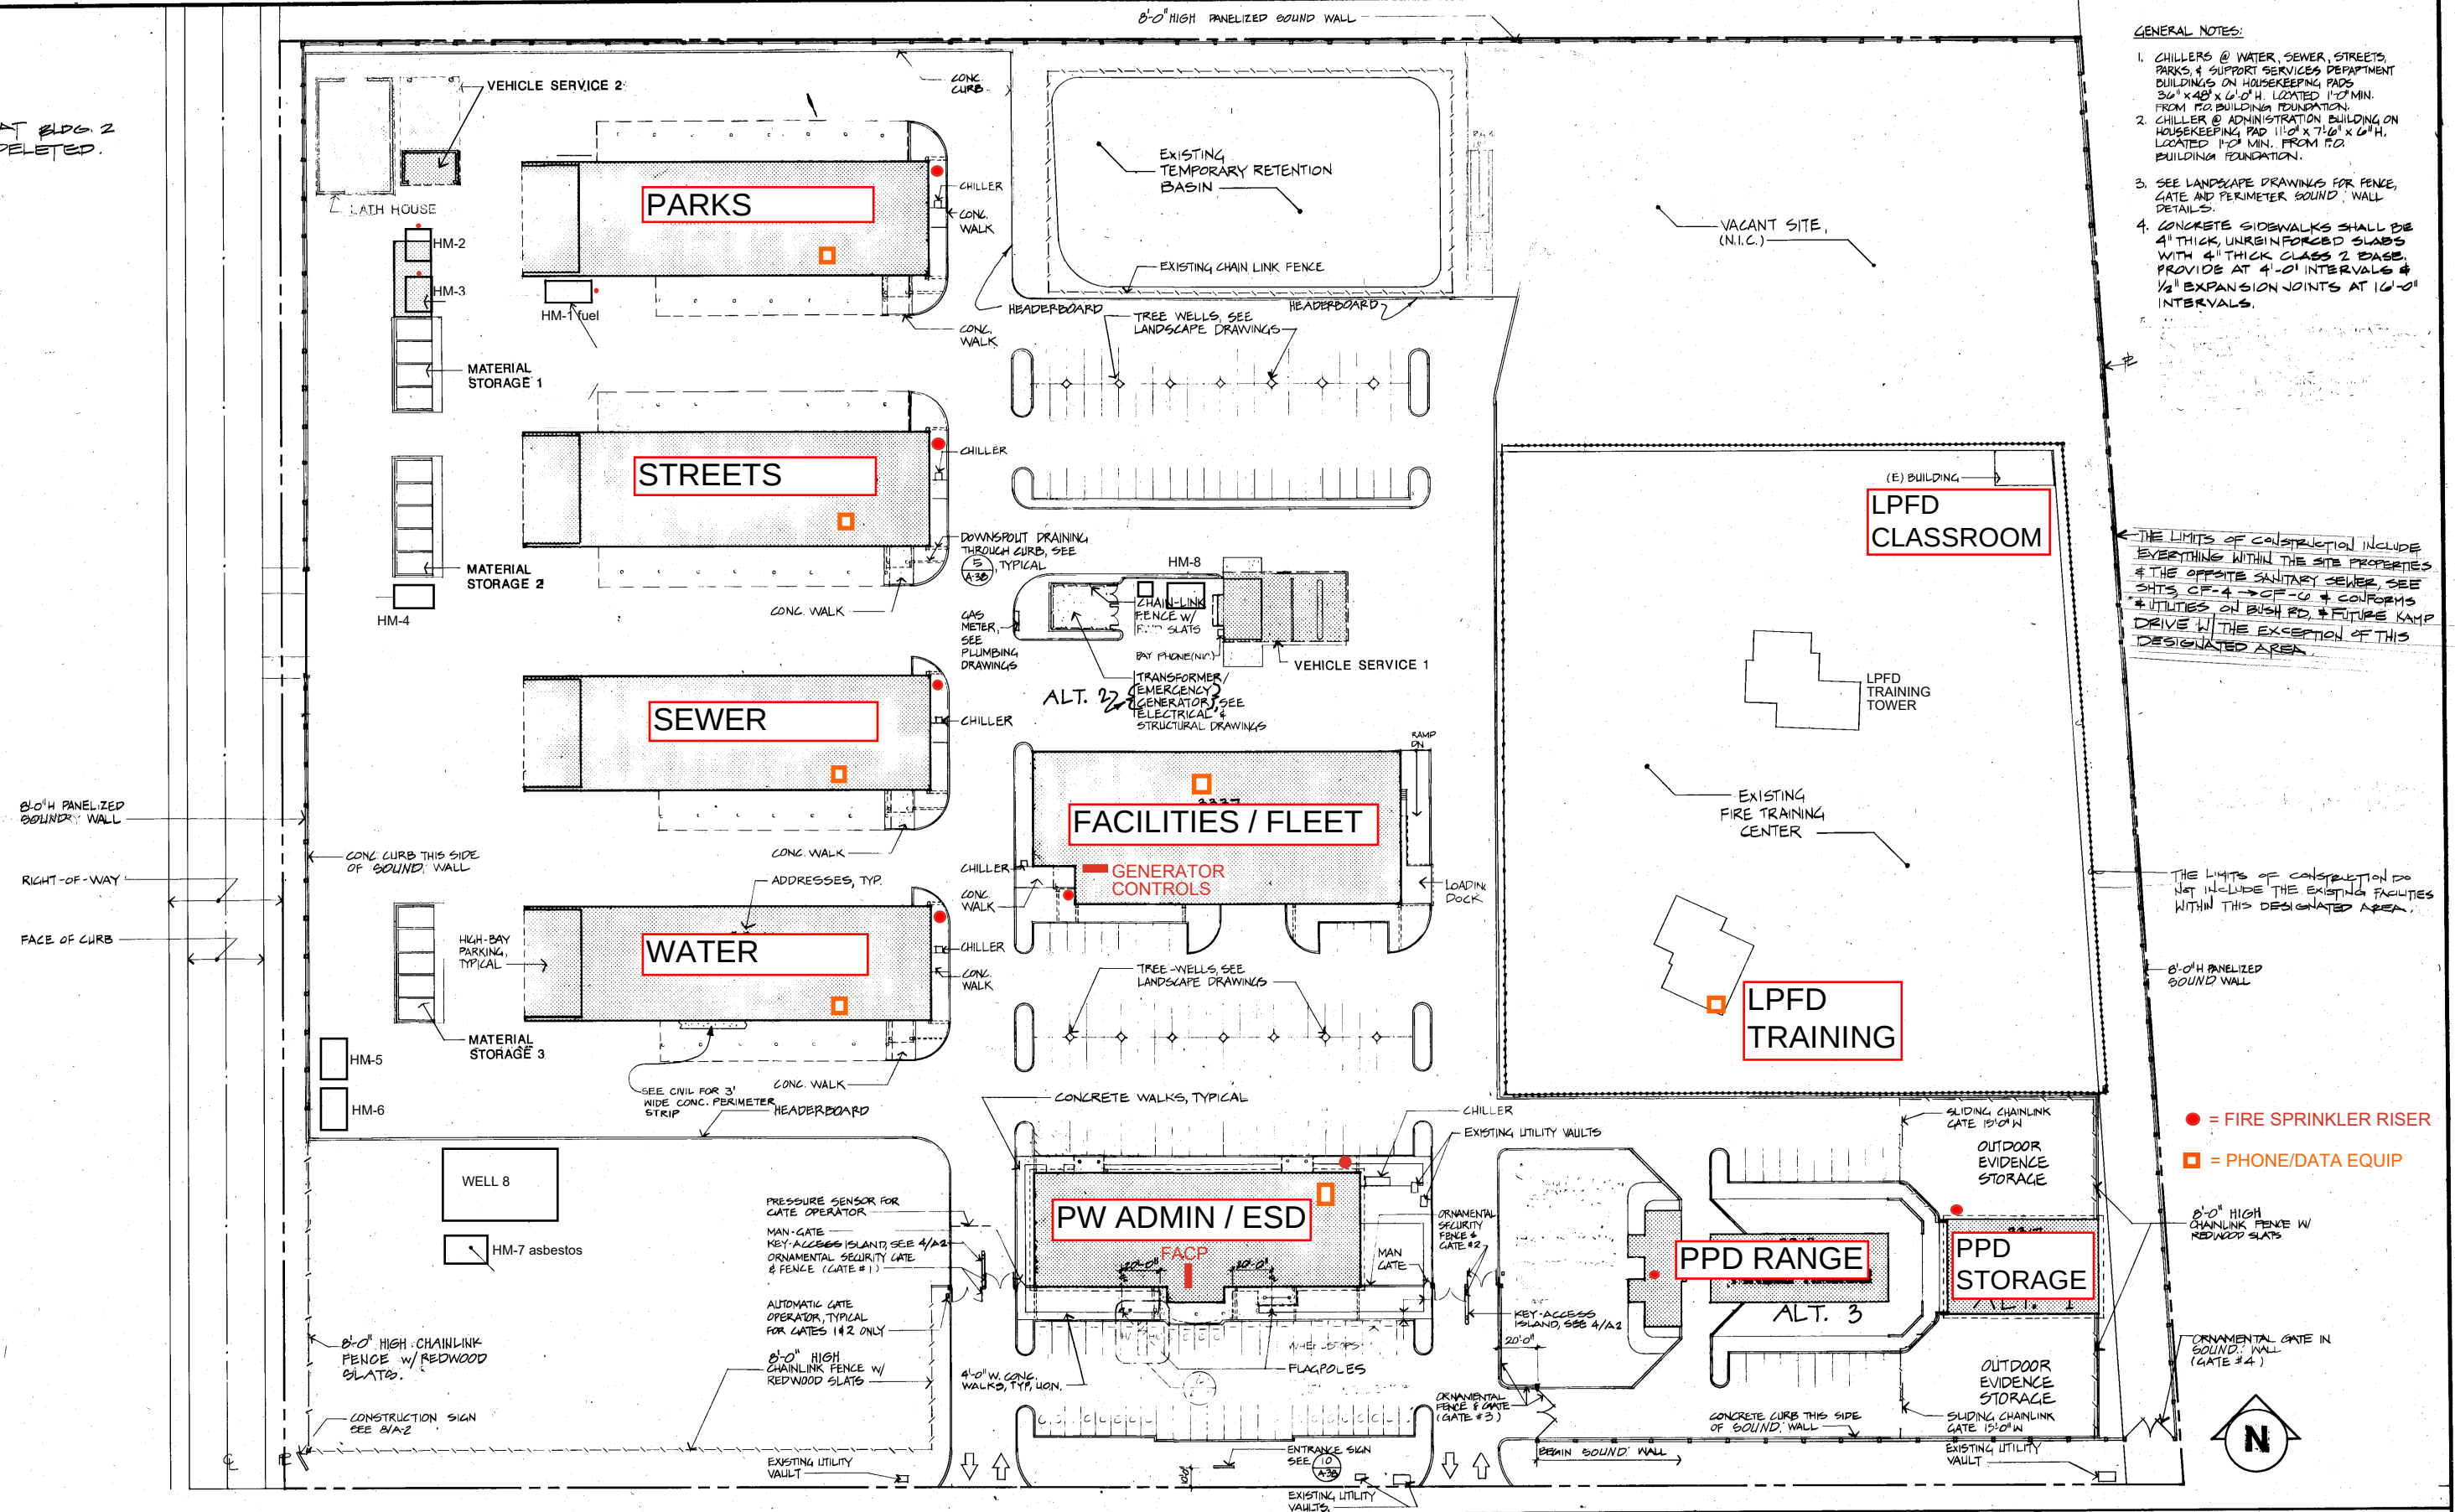

SITE PLAN

$$1^{\circ}=40'-0''$$

FIRE ALARM RETROFIT PROJECT, CIP 234573
ATTACHMENT NO. 1

all Drawings, Specifications and other work product of Ruth and Goring, Inc. for this Project are instruments of service for this Project only and shall remain the property of Ruth and Goring, Inc., whether the Project is completed or not. The Project shall not be extended, modified or otherwise continued by the Owner on extensions of this Project or on any other project without the written permission of Ruth and Goring, Inc. shall be at the Owner's risk.



R+G RUTH AND GOING, INC.
Architecture
2160 Lundy Ave. San Jose, Ca. 95131-1832 (408)943-1640

OPERATIONS SERVICE CENTER
FOR CITY OF PLEASANTON

**PHASE II : GENERAL
CONSTRUCTION**

CITY OF PLEASANTON

SITE PLAN

A-1

Drawn: SLF

Approved:

Date: 1/90

1	2	
---	---	---	---	---	---	---	---	---	----	----	-----	-----	

1	2	
---	---	---	---	---	---	---	---	---	----	----	-----	-----	

12' all

Designed: SLF

Director of Public Works

Page: 40-0