

**ADDENDUM NO. 1**

**ANNUAL CURB & GUTTER REPLACEMENT FOR STREET RESURFACING  
CIP NO. 15509**

This Addendum is hereby made a part of the project contract documents. It shall be the responsibility of the general contractor to inform any affected subbidder of the content of this Addendum.

The contract documents are modified/clarified as follows:

City Standard Specification and Details:

- 1) Updated City Standard Specifications and Details dated November 2016, is now available at the City Hall for purchase. The updated version is also available for free download at the following link (please make sure that you are downloading the updated 2016 version):

<http://www.cityofpleasantonca.gov/gov/depts/engineering/>

Project Plans:

- 2) Include the attached sheet ADD 1, as part of the project plan.

Project Specification:

- 3) Revise the Scope of Work and Project Location on Page 1, and include under the Work to be Performed on Page 17, the following:

The work shall consist of, but not limited to the construction of approximately 75 pedestrian ramps, 1600 square feet of sidewalk and 950 linear feet of curb and gutter. In addition, this includes lump sum improvement work at the intersections of Black Avenue/Greenwood Road; Valley Avenue/Case Avenue; Koll Center Drive/Bernal Avenue; and the Hopyard Road Widening south of Black Avenue. It shall also include the installation of truncated domes and the coordination and adjustment of utility boxes on an as needed basis.

- 4) Revise the Engineer's cost estimate for the project to \$610,000.
- 5) Replace Page 5, with the attached Revised Bid Proposal Page 5.

November 16, 2016  
Addendum No. 1  
Continued

All other items of work in the contract document remain unchanged. Acknowledgement and a signed copy of this Addendum shall be included in the Bid Proposal.

 for \_\_\_\_\_  
Stephen M. Kirkpatrick  
City Engineer

**ACKNOWLEDGED:**

\_\_\_\_\_  
Company

Date: \_\_\_\_\_

By: \_\_\_\_\_

Title: \_\_\_\_\_

END OF ADDENDUM NO. 1

Bidder acknowledges receipt of the following addendum:



<u>No.</u>	<u>Date</u>	<u>No.</u>	<u>Date</u>
_____	_____	_____	_____
_____	_____	_____	_____
_____	_____	_____	_____
_____	_____	_____	_____

Bidder to perform all of the work described in the Contract Documents for the total bid amount entered.

Item No.	Quantity (Approximate)	Unit of Measure	Item Description	Unit Price	Total
1.	950	LF	Remove and Replace Concrete Curb and Gutter		
2.	1,600	SF	Remove and Replace Concrete Sidewalk and Driveway		
3.	75	EACH	Remove and Construct Complete Access Ramp, Regardless of Type or Class including Cast-in Place Detectable Warning Surface		
4.	1	LS	Improvements at Black Avenue @ Greenwood Road		
5.	1	LS	Improvements at Bernal Avenue west of Koll Center Drive		
6.	1	LS	Improvements at Case Avenue @ Valley Avenue		
7.	1	LS	Hopyard Road Widening south of Black Avenue		
<b>TOTAL</b>					


Note: The Bidder acknowledges that the total amount set forth above is for the entire project as represented by the Contract Documents regardless of itemization.

**The contractor understood and agrees, by submitting their bids, that the provision in Section 4-1.05, “Changes and Extra Work,” of the State Standard Specifications, for unit price adjustment for a bid item resulting from a change of more than 25 percent in the bid item’s quantity, shall not apply to this project, regardless of the reason for such increase or decrease, and no adjustment in unit prices shall be allowed therefore.**

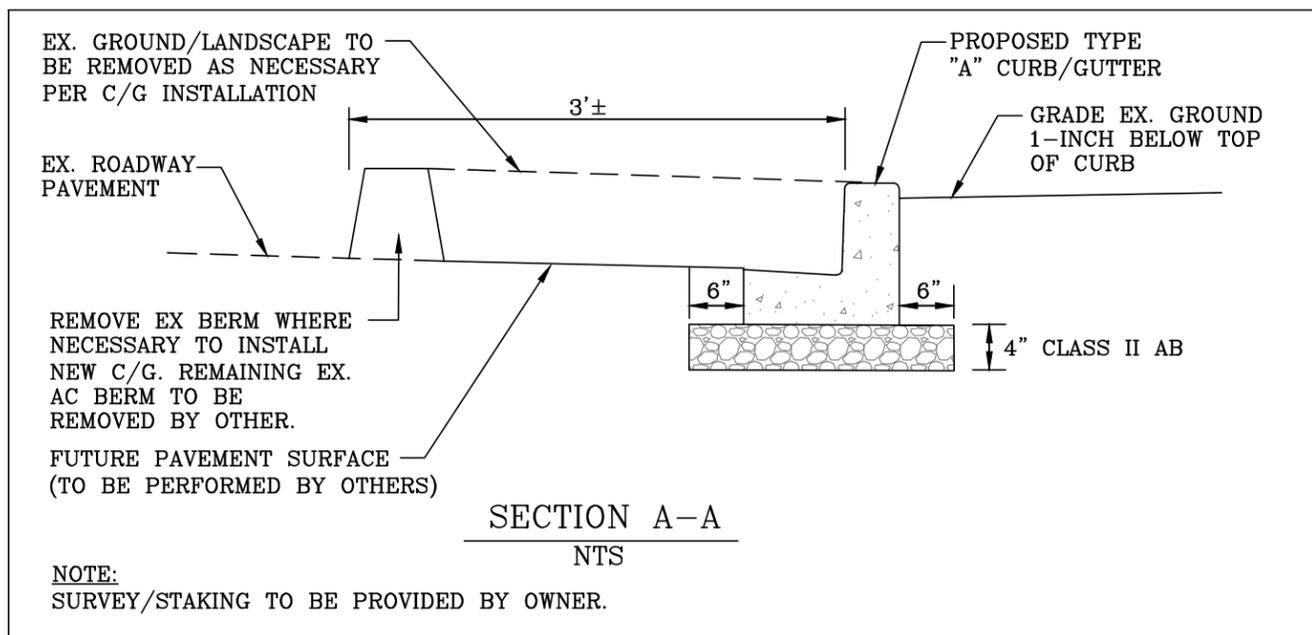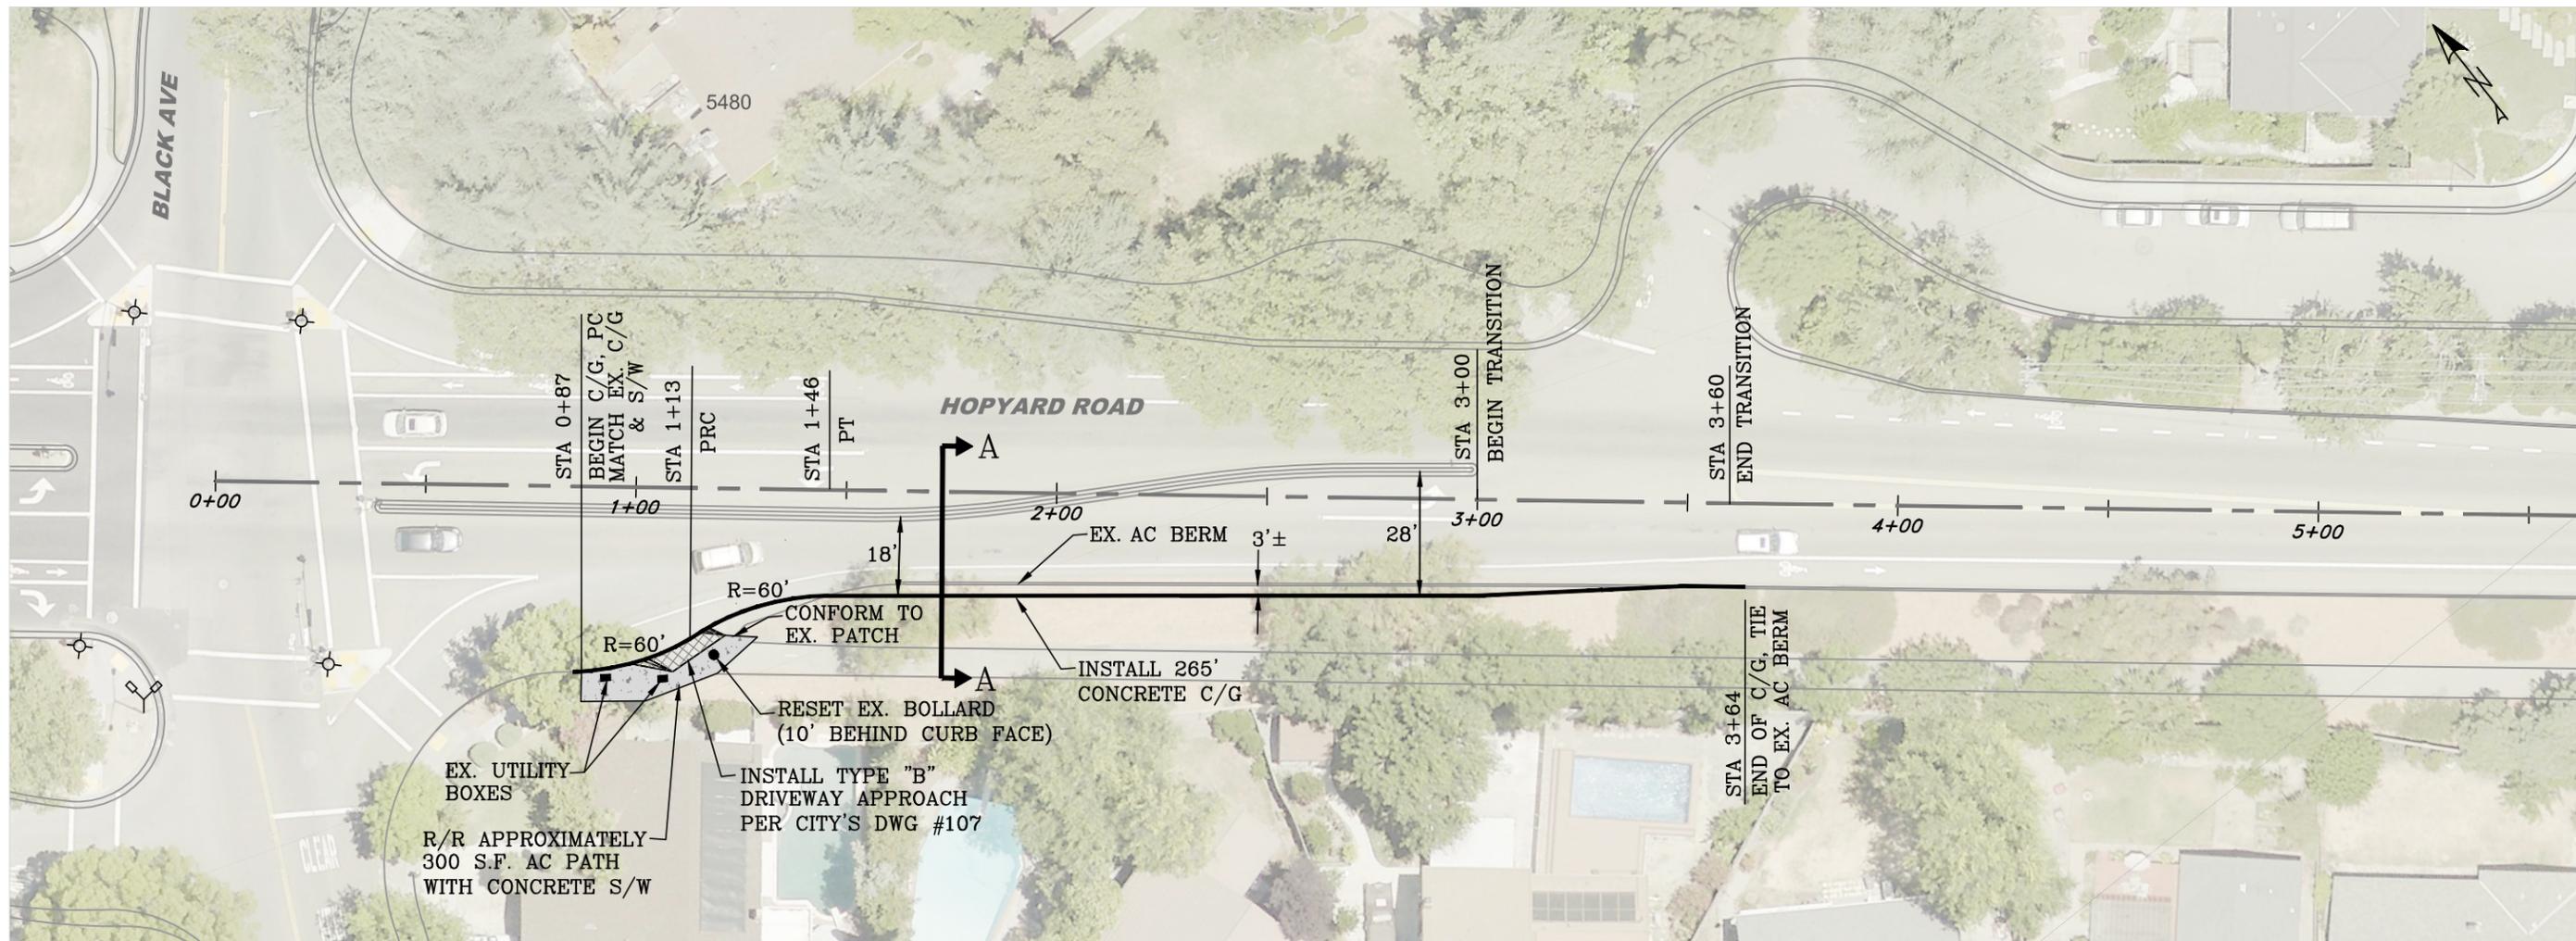

FILENAME: AREA 10 - Hopyard to Del Valle Pkwy 11-16-16 04:57pm nguyuen

REV.	DATE	DESCRIPTION
	11/16/16	ADDED WORK, ADDENDUM #1

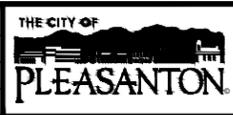

**CITY OF PLEASANTON**  
Department of Engineering

STEPHEN M. KIRKPATRICK  
CITY ENGINEER  
NO. 53367  
EXP. 6/30/17

**HOPYARD ROAD - OBAG 1**  
**HOPYARD ROAD WIDENING S/O BLACK AVE**

DESIGN:	HH
DRAWN:	SN
CHECKED:	AN
TRAFFIC REVIEW:	MT

SCALE:	1" = 40'
PROJECT NO.:	CIP-15509
DATE:	NOV, 2016

DWG NO.  
**ADD1**