
 
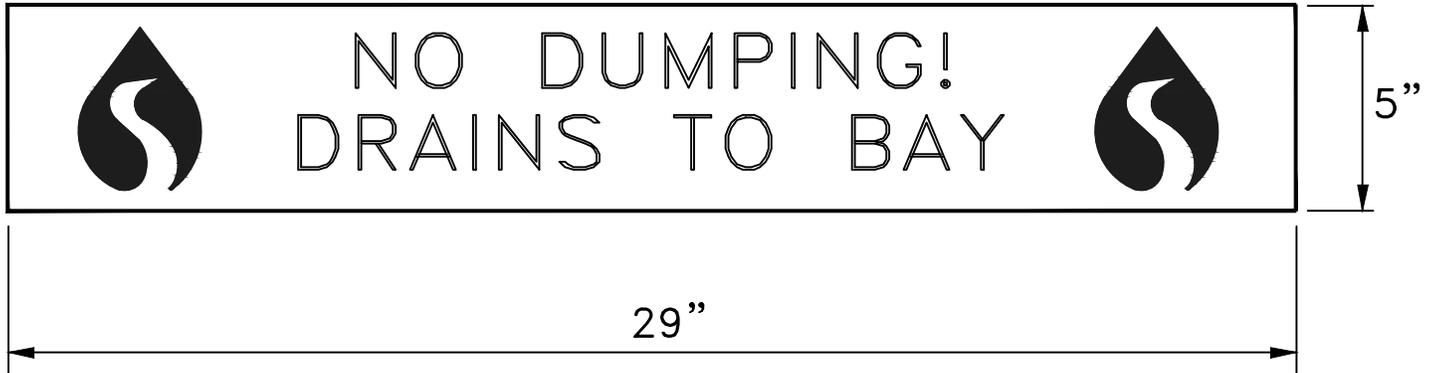


 WHITE
  BLUE

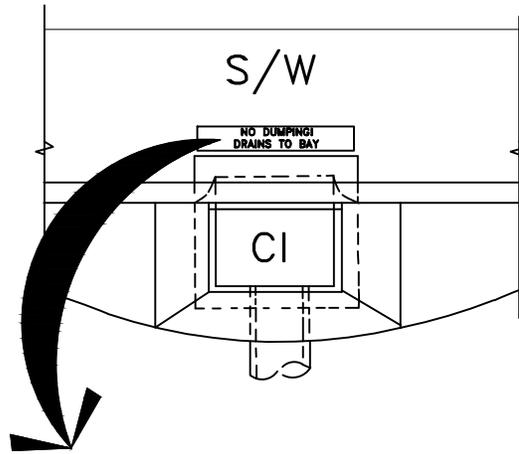

NOTES:

1. NEW CONCRETE SURFACES MUST BE SANDBLASTED TO ENTIRELY REMOVE THE CURING COMPOUND.
2. THE RETROREFLECTIVE THERMOPLASTIC PREFORMED PAVEMENT MARKING SHALL BE APPLIED TO CONCRETE OR ASPHALT BY MEANS OF HEAT FUSION IN ACCORDANCE WITH THE MANUFACTURER'S RECOMMENDATIONS. THE MARKING MAY BE OBTAINED FROM ENNIS-FLINT (336) 475-6600
3. THE THERMOPLASTIC SHALL BE A TWO PART APPLICATION: PART ONE SHALL BE BLUE AND PART TWO SHALL BE WHITE.

①	REPLACES DET 211	GF
NO.	REVISION	BY
DRAWN BY: STAFF		
CHECKED BY: AN		
SCALE: N.T.S.		


CITY OF PLEASANTON
STANDARD DETAILS

"NO DUMPING"
CURB & GUTTER




DATE : 8/13 | DWG NO.211 A


 WHITE
  BLUE

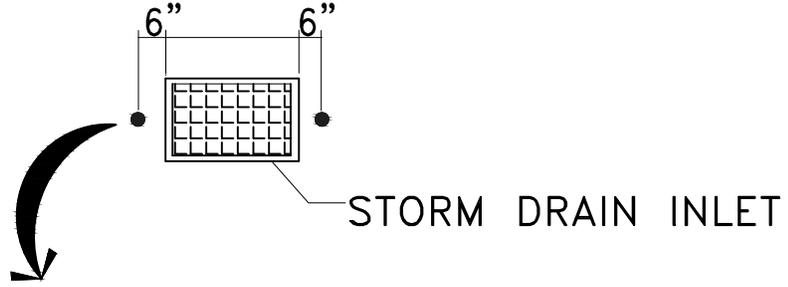

TOP VIEW

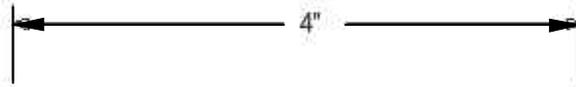

SIDE VIEW

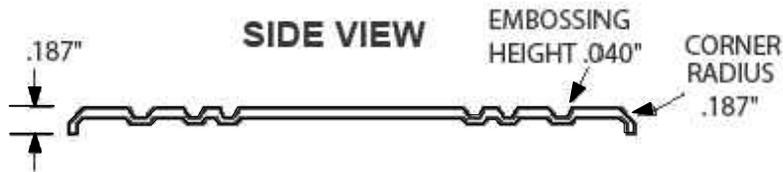

NOTES:

1. TWO STAINLESS STEEL DISK SHALL BE INSTALLED ON THE SIDES OF STORM DRAIN INLET.
2. THE RETROREFLECTIVE DISK SHALL BE INSTALLED AS PER MANUFACTURE RECOMMENDATIONS. THE DISK MAY BE OBTAINED FROM ALMETEK 1-800-248-2080

CITY OF PLEASANTON
STANDARD DETAILS

"NO DUMPING"
INLET MARKING



①	REPLACES DET 211	GF
NO.	REVISION	BY
DRAWN BY: STAFF		
CHECKED BY: AN		
SCALE: N.T.S.		

DATE : 8/13 DWG NO.211 B