

INSTALL LANDSCAPED MEDIAN

EXISTING BRIDGE TO REMAIN

EDGE OF PAVEMENT

SB EL CHARRO RD

NB EL CHARRO RD



CONSTRUCT NEW BRIDGE

EDGE OF PAVEMENT


INSTALL LANDSCAPED MEDIAN

STONERIDGE DR
EXTENSION


JACK
LONDON
BLVD

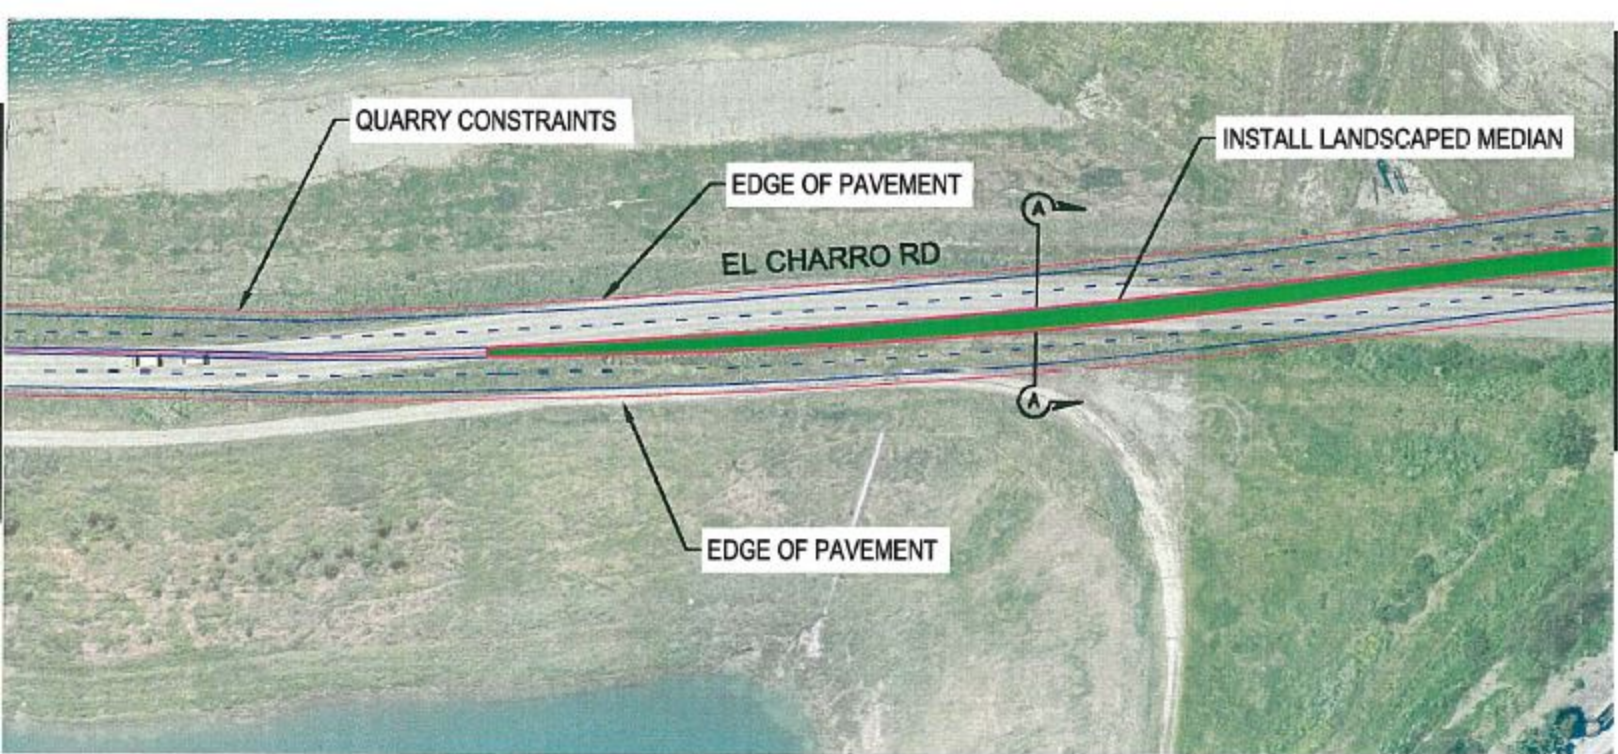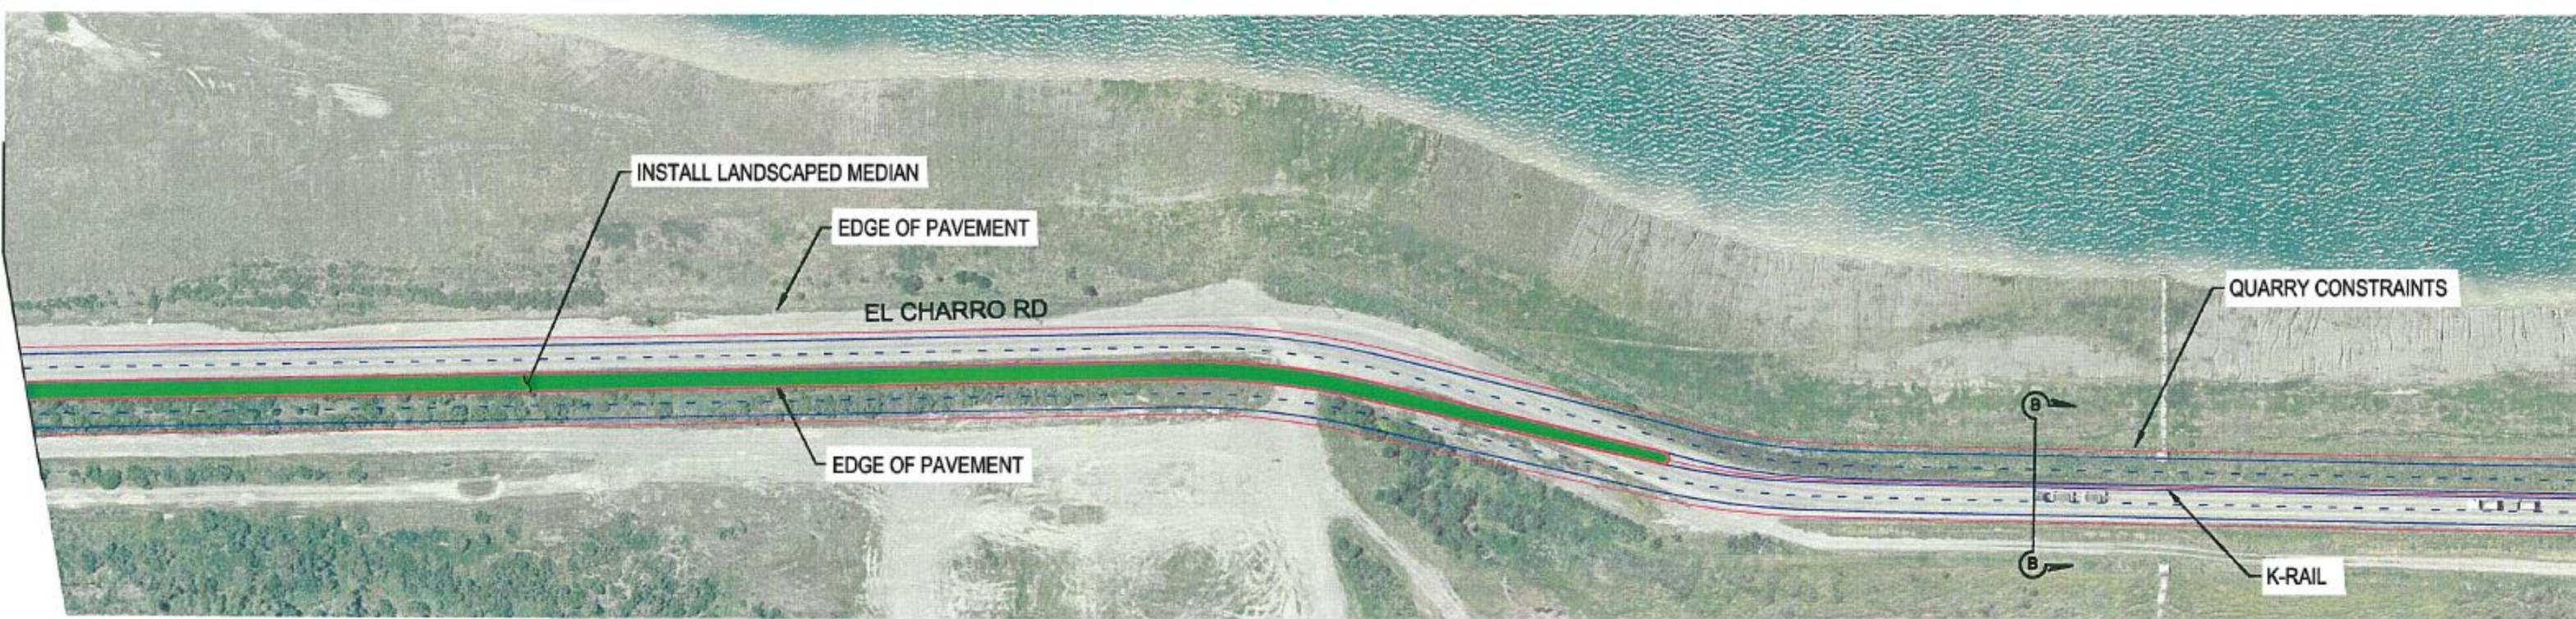

MATCH LINE - SEE SHEET 3 OF 3

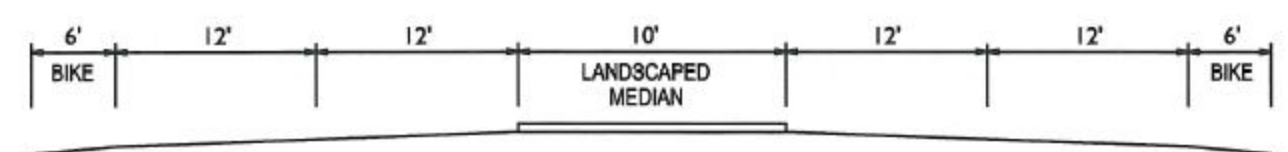

SECTION A-A

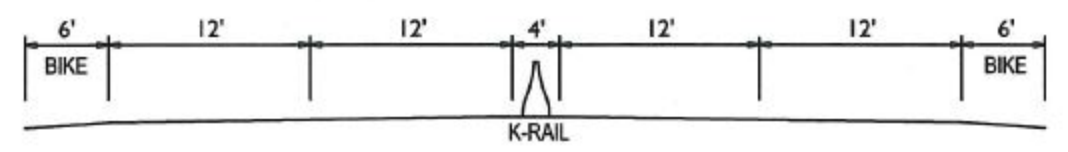

SECTION B-B

