

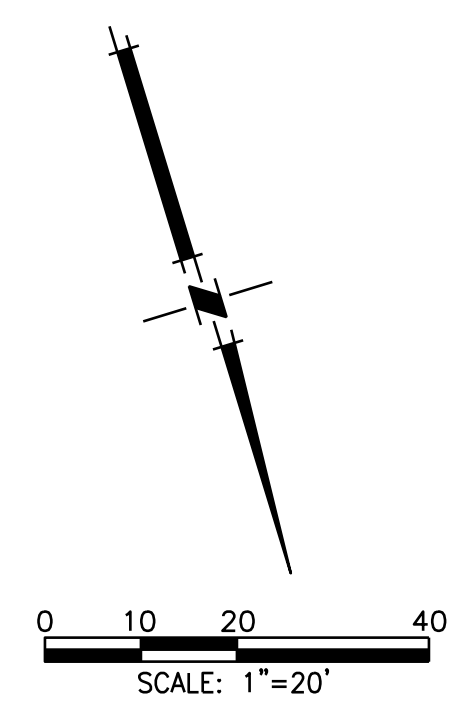
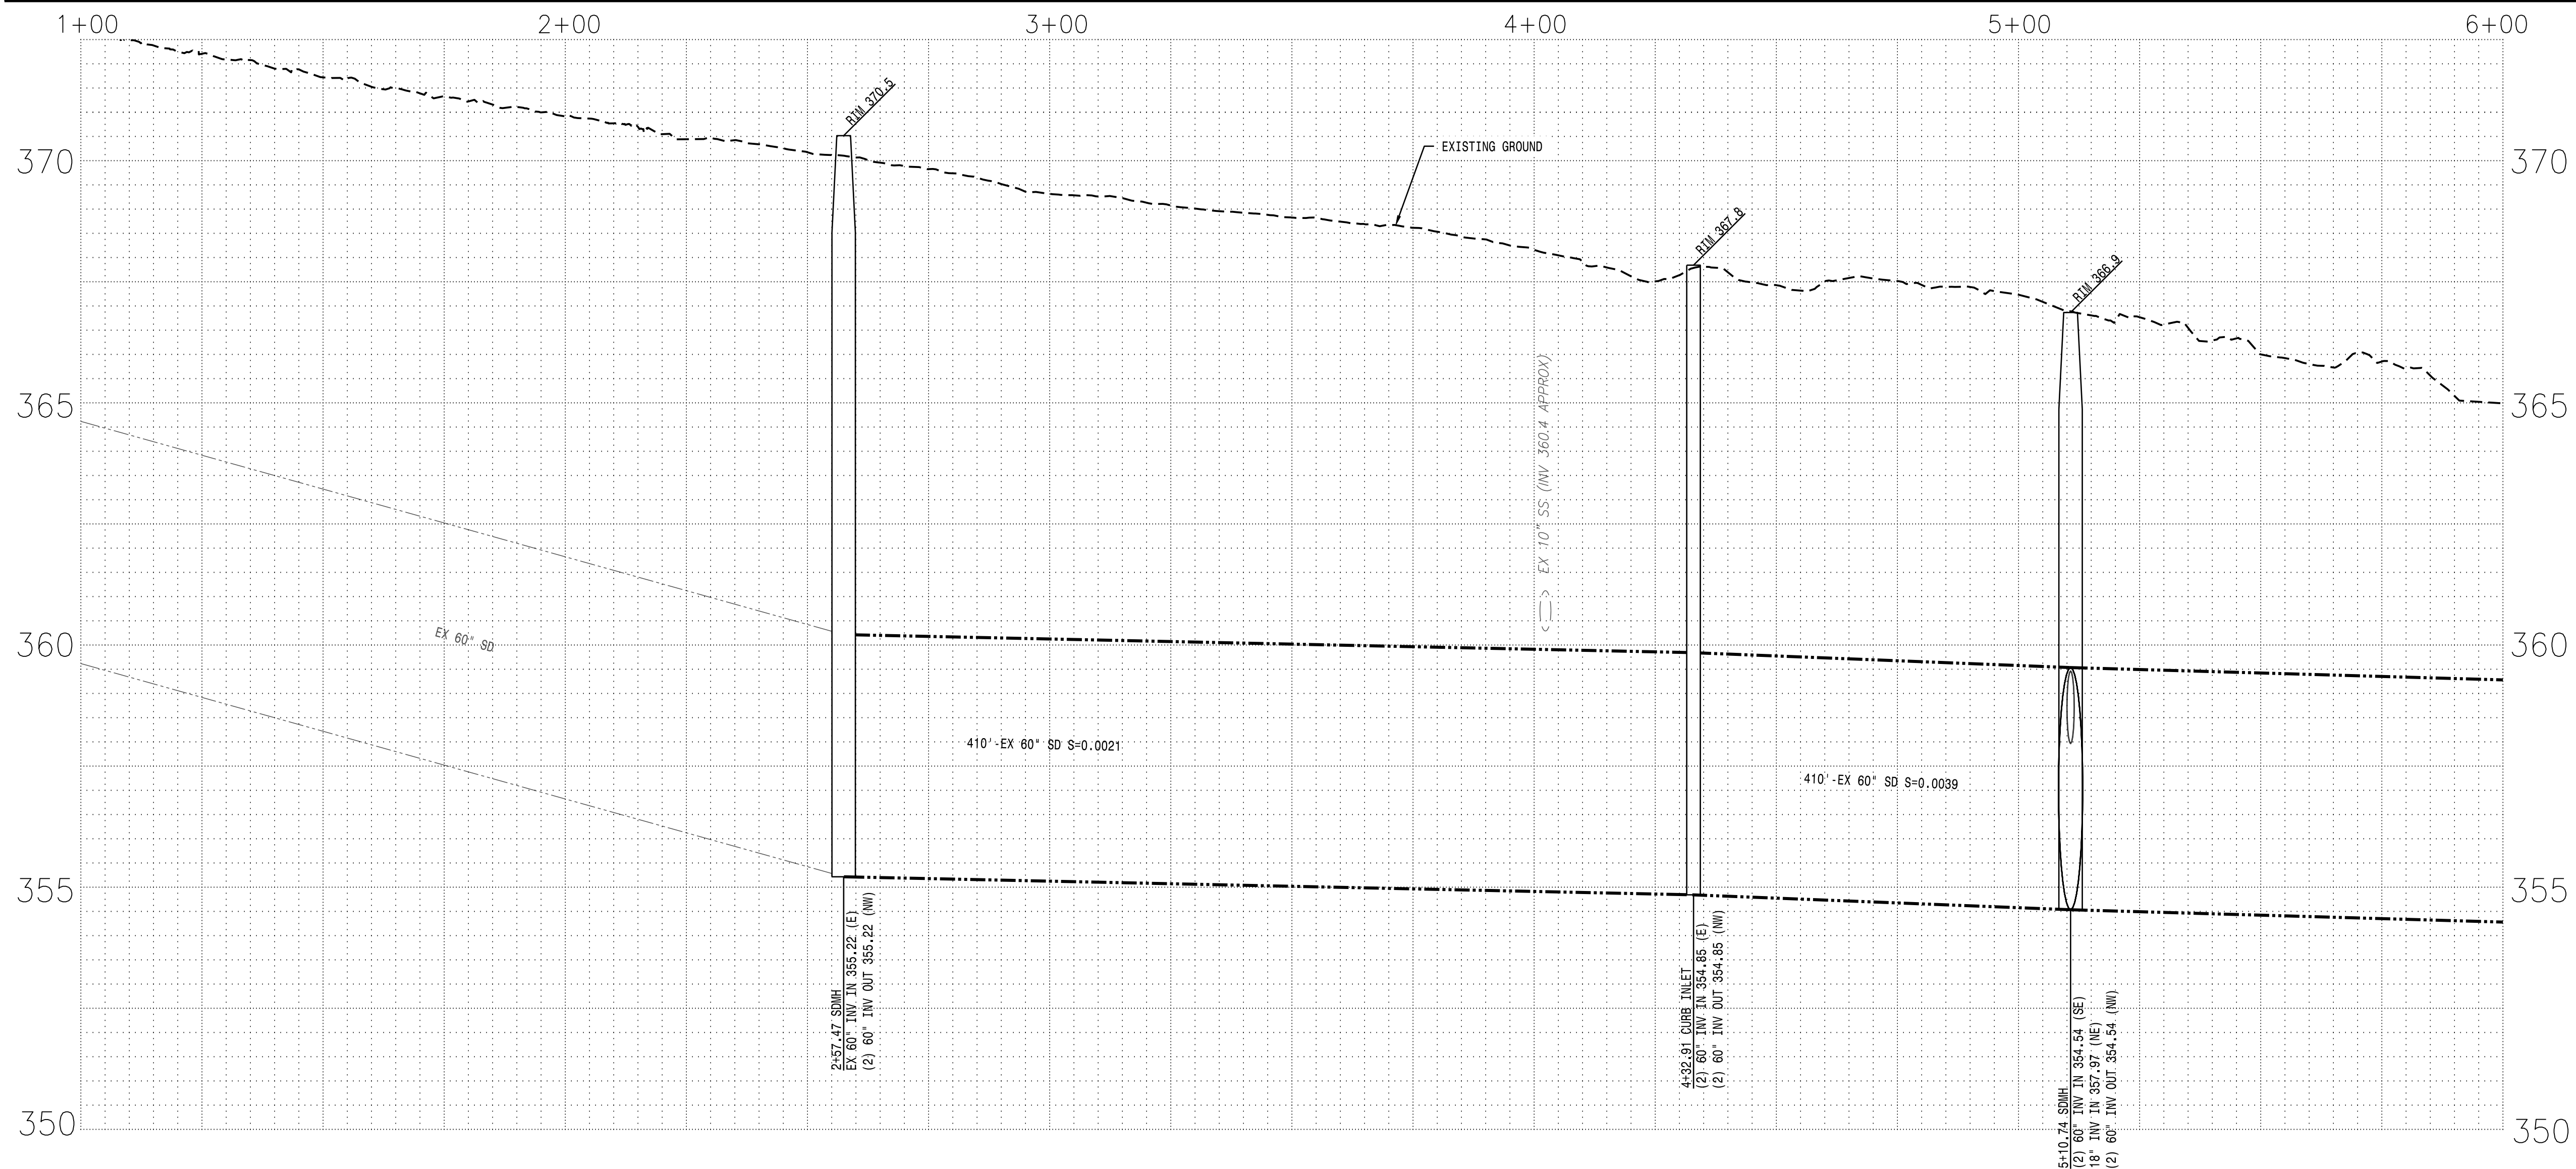
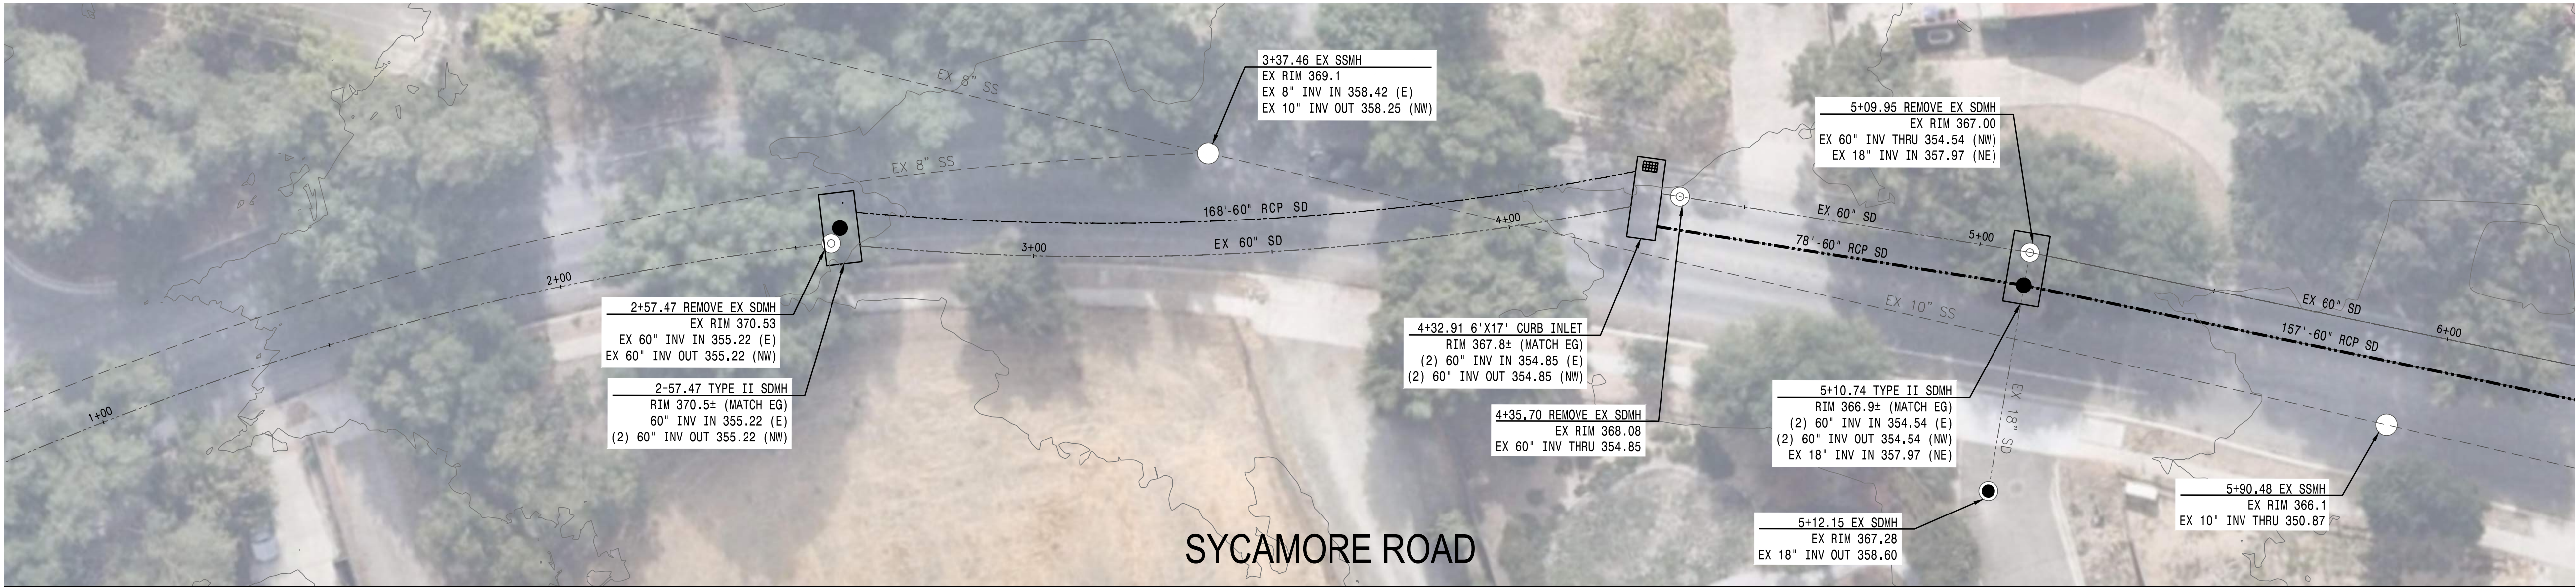
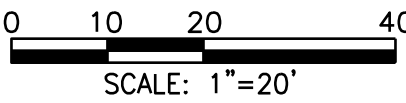
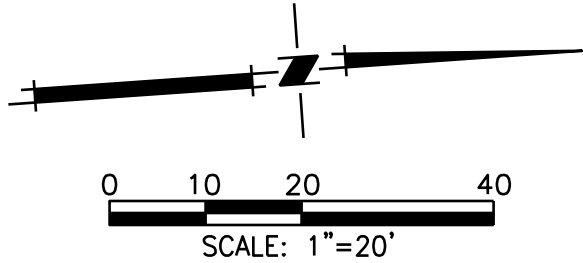
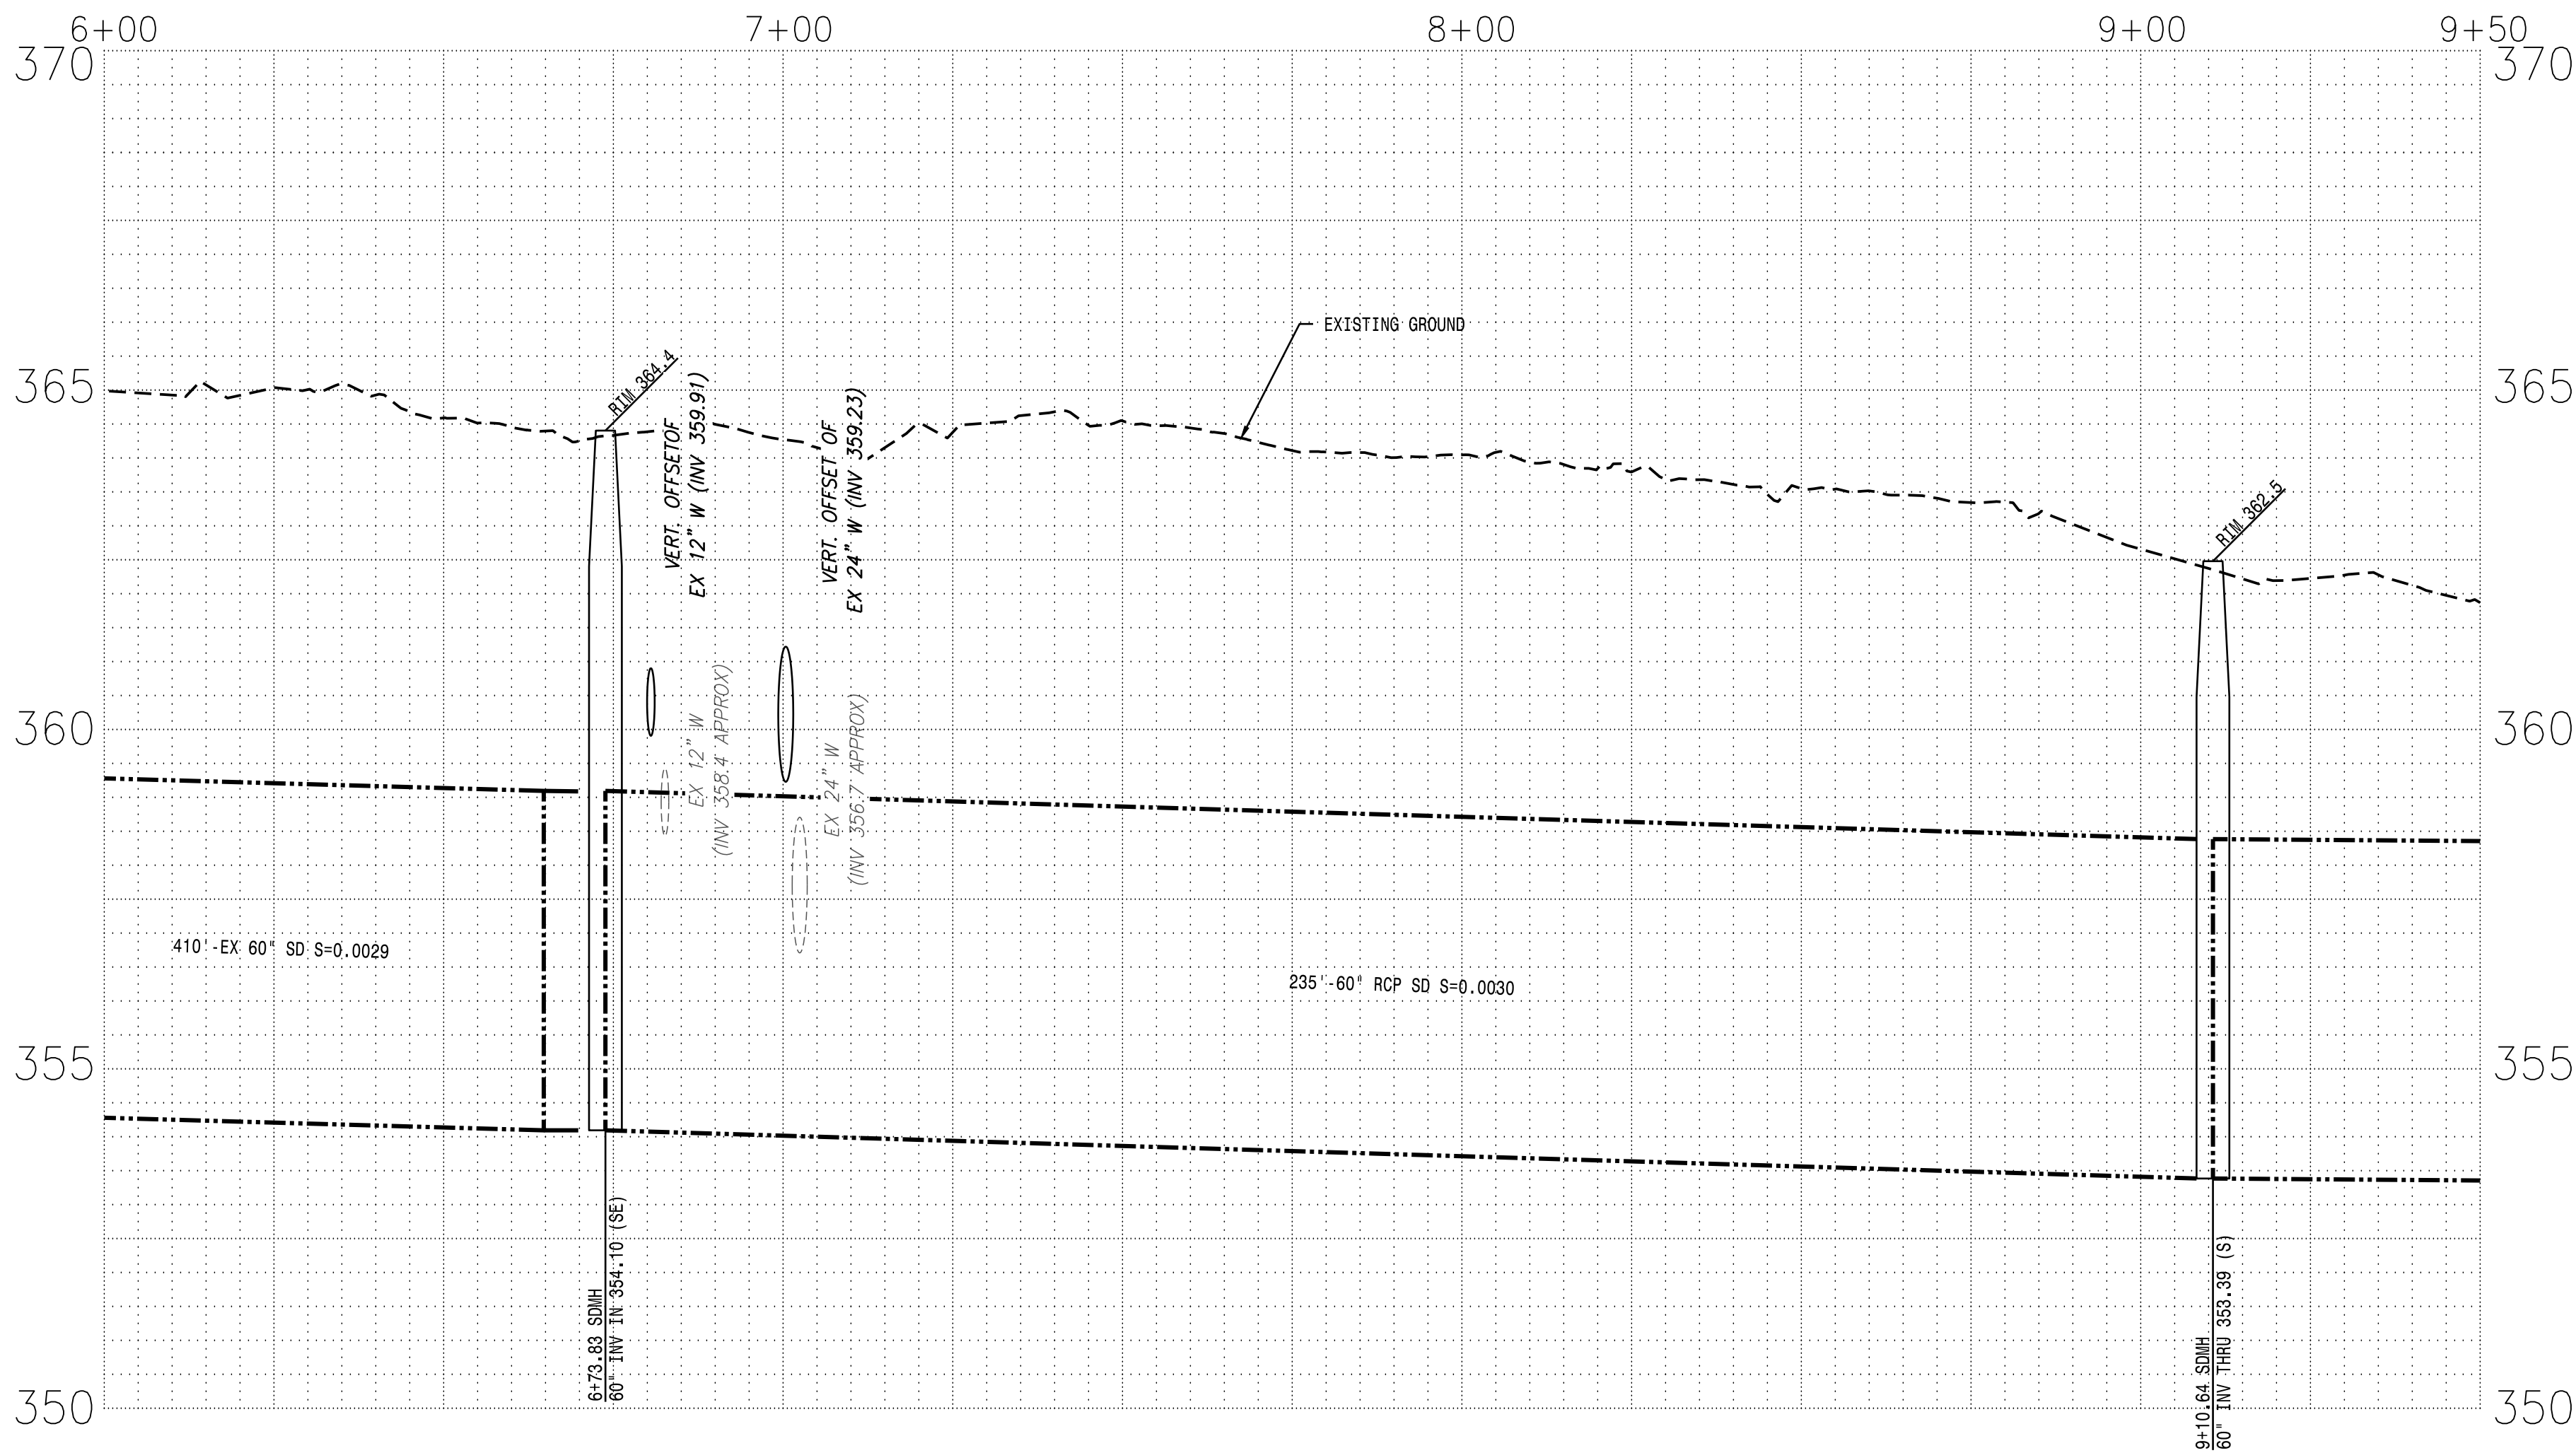
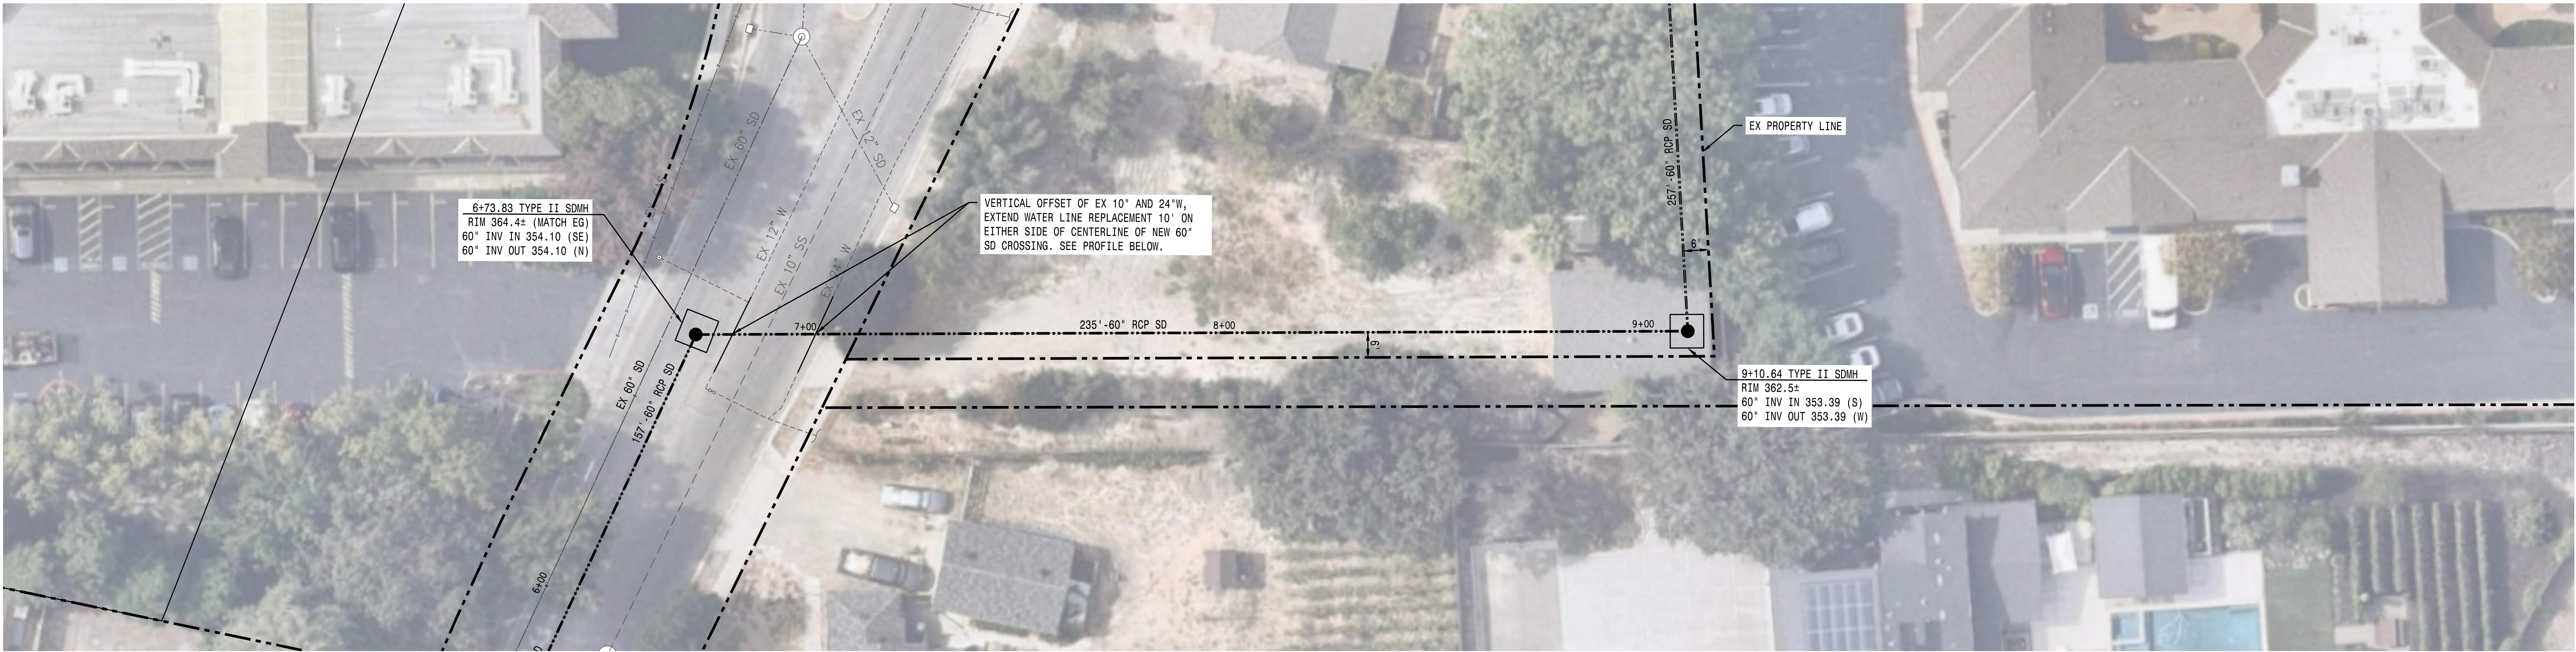
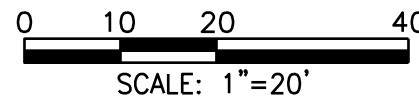
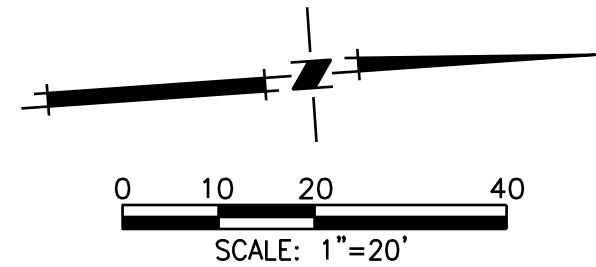



REV.	DATE	DESCRIPTION		CITY OF PLEASANTON PUBLIC WORKS DEPARTMENT	MACKAY & SOMPS 5142B FRANKLIN DR. PLEASANTON, CA 94588 (925)225-0690	SYCAMORE ROAD & SUNOL BLVD STORM DRAIN IMPROVEMENTS	DESIGN:	TPS	SCALE:	DWG NO. C1 1 OF 5
							DRAWN:	TT	PROJECT NO.: 29225.SYC	
						CHECKED:	CWG	DATE: NOV 25, 2024		
						TRAFFIC ENGINEER:				
						PLAN & PROFILE				

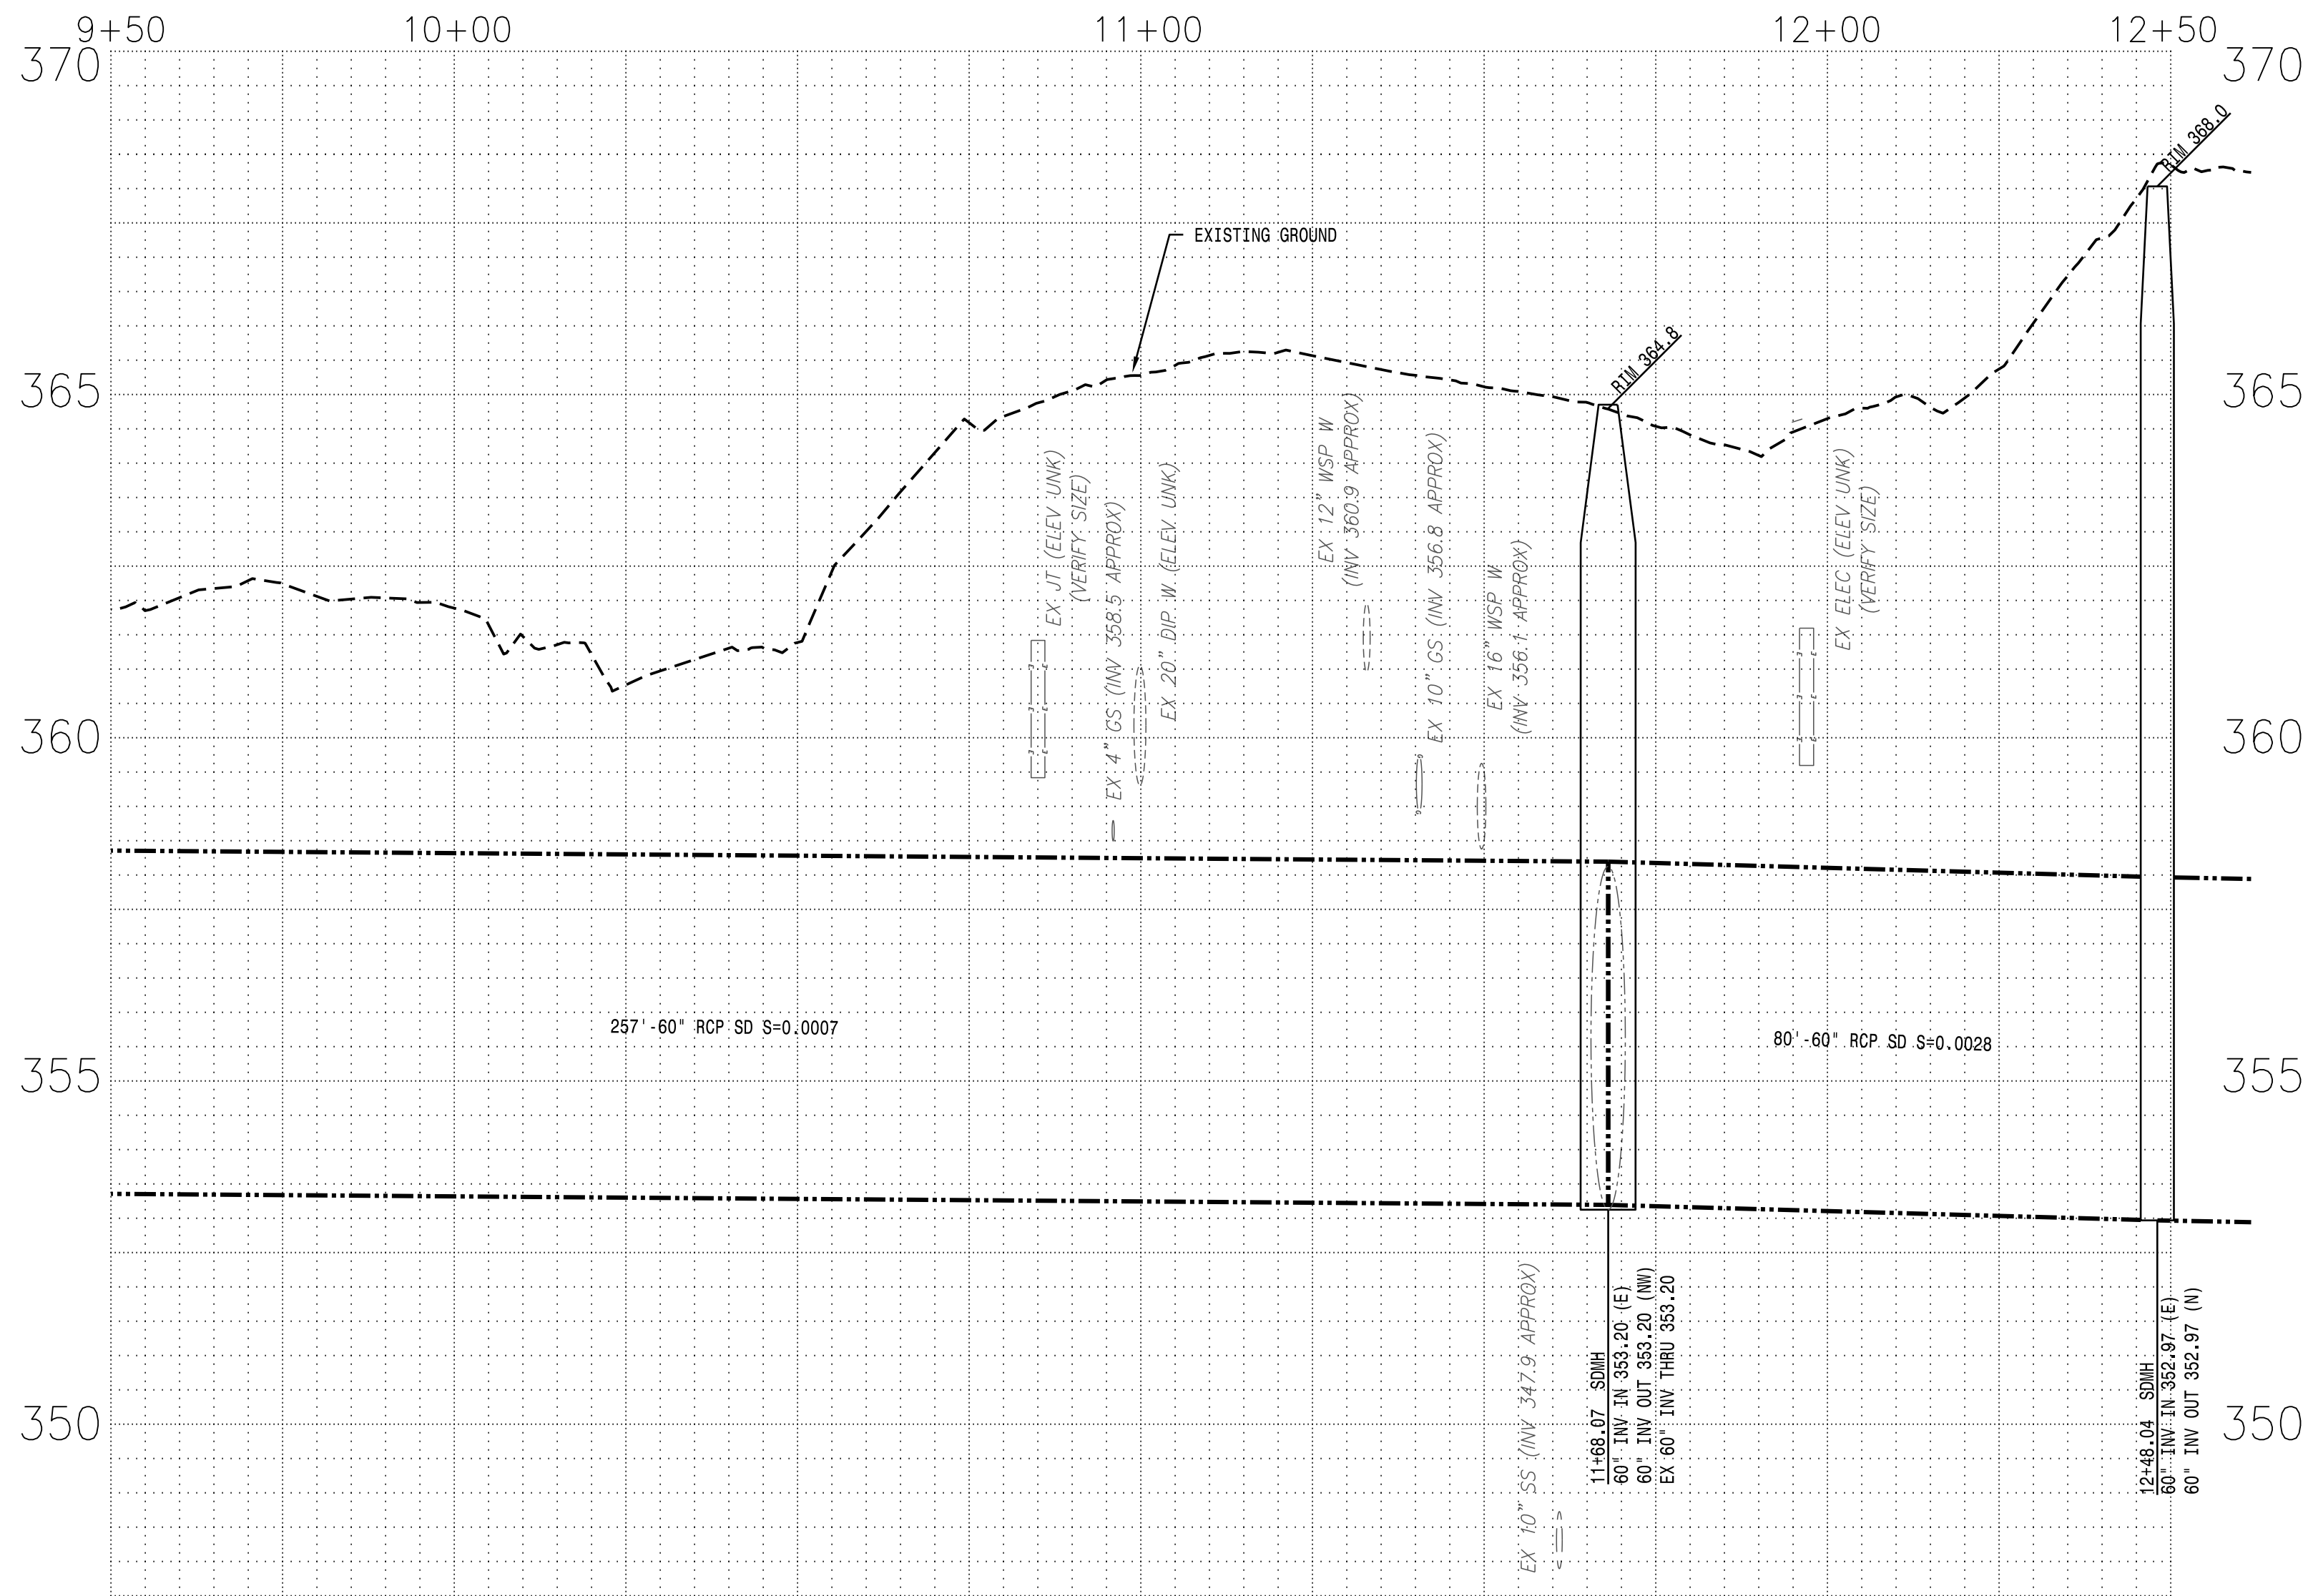

REV.	DATE	DESCRIPTION	THE CITY OF PLEASANTON	CITY OF PLEASANTON PUBLIC WORKS DEPARTMENT	MACKAY & SOMPS 5142B FRANKLIN DR. PLEASANTON, CA 94588 (925)225-0690	SYCAMORE ROAD & SUNOL BLVD STORM DRAIN IMPROVEMENTS PLAN & PROFILE	DESIGN:	TPS	SCALE:	DWG NO. C2 2 OF 5
							DRAWN:	TT	PROJECT NO.:	
							CHECKED:	CWG	DATE:	
							TRAFFIC ENGINEER:		NOV 25, 2024	

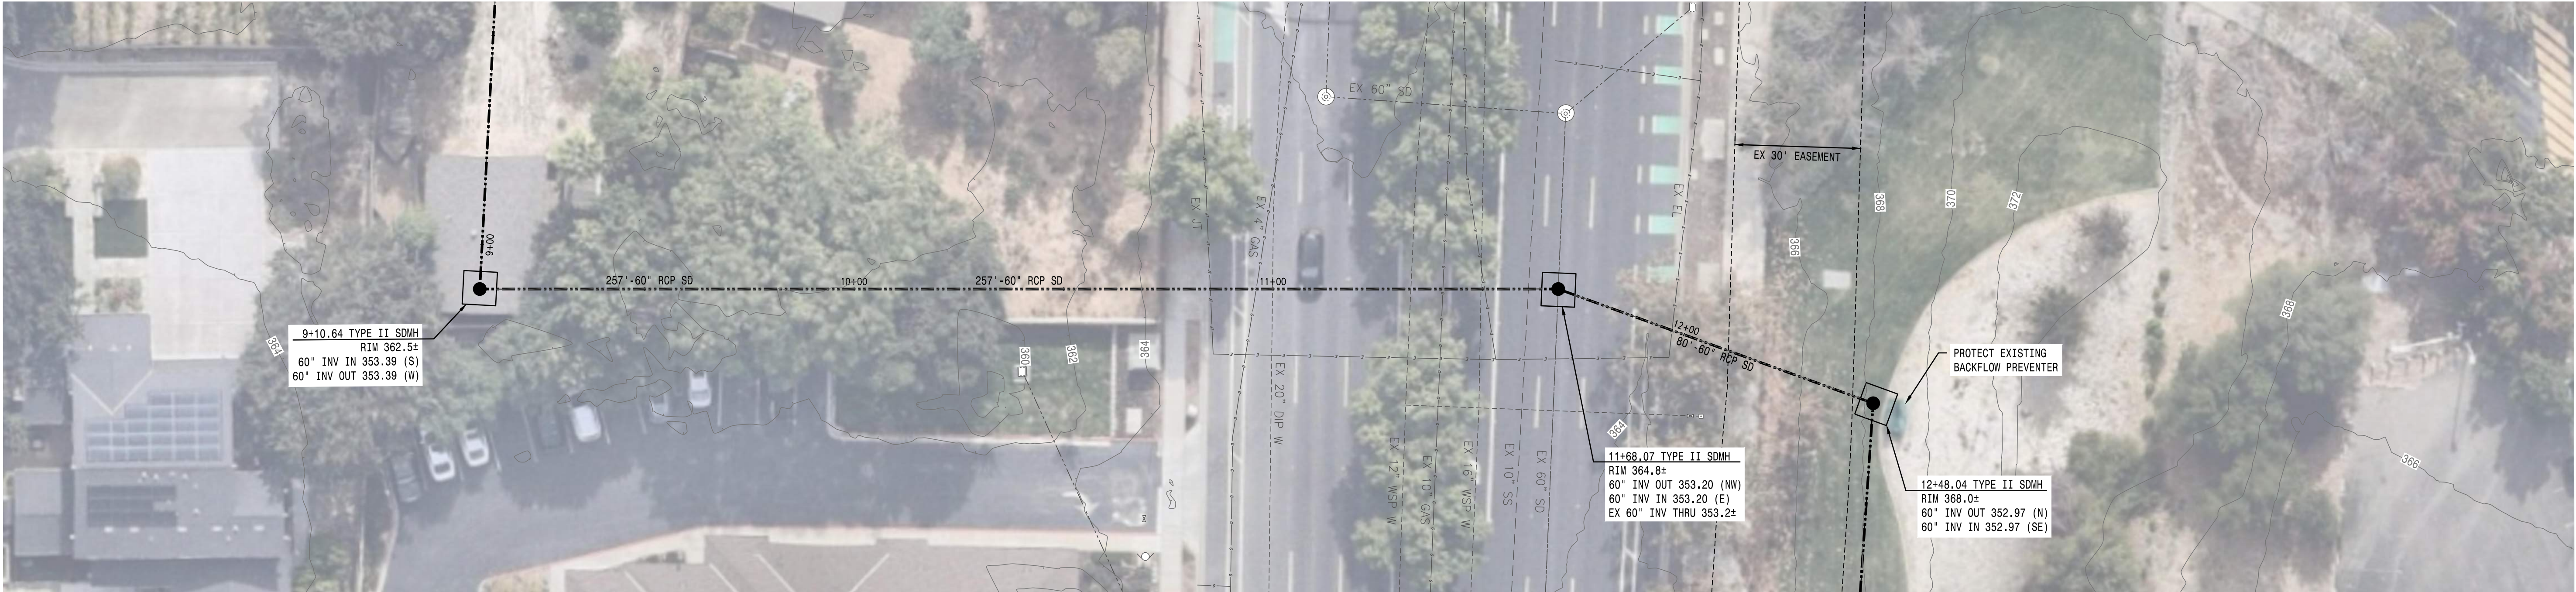

REV.	DATE	DESCRIPTION

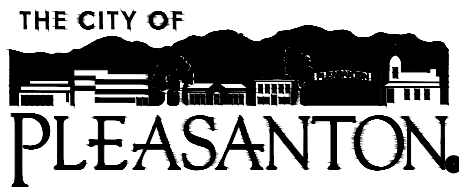

CITY OF PLEASANTON
PUBLIC WORKS DEPARTMENT

MACKAY & SOMP
5142B FRANKLIN DR.
PLEASANTON, CA 94588
(925)225-0690


SYCAMORE ROAD & SUNOL BLVD STORM DRAIN IMPROVEMENTS

PLAN & PROFILE

DESIGN:	TPS
DRAWN:	TT
CHECKED:	CWG
TRAFFIC ENGINEER:	

SCALE:	
PROJECT NO.:	29225.SYC
DATE:	NOV 25, 2024

DWG NO.	
C3	
3 OF 5	

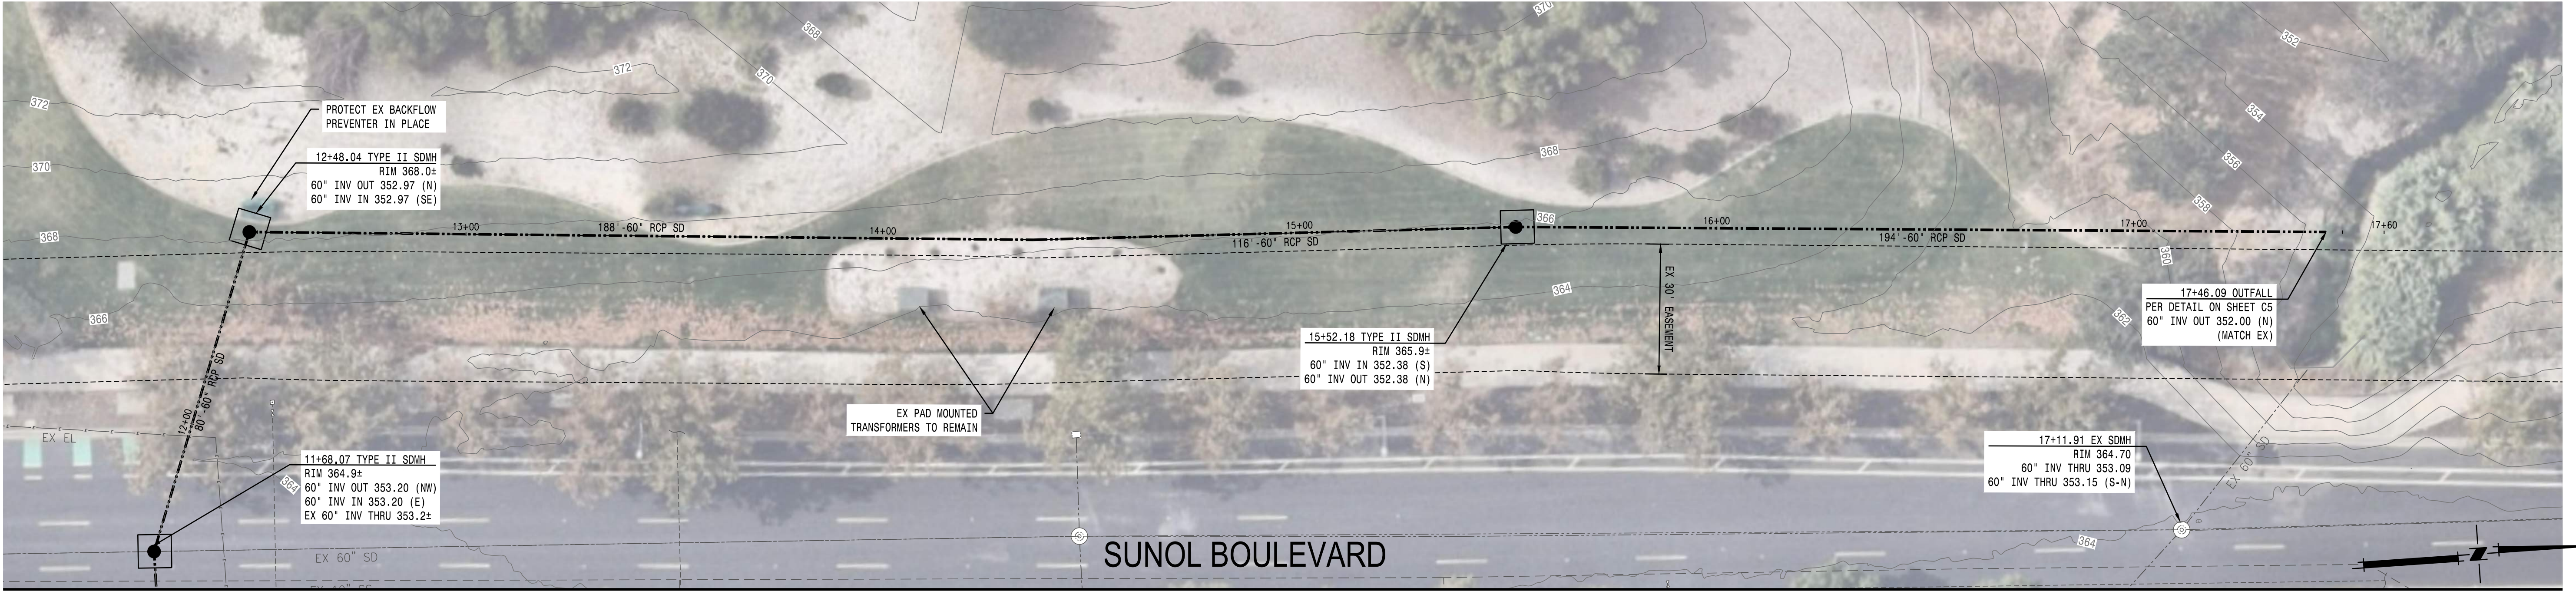

REV.	DATE	DESCRIPTION	THE CITY OF PLEASANTON	CITY OF PLEASANTON PUBLIC WORKS DEPARTMENT	MACKAY & SOMPS 5142B FRANKLIN DR. PLEASANTON, CA 94588 (925)225-0690	SYCAMORE ROAD & SUNOL BLVD STORM DRAIN IMPROVEMENTS PLAN & PROFILE	DESIGN:	TPS	SCALE:	PROJECT NO.: 29225.SYC	DWG NO. C4
							DRAWN:	TT			
							CHECKED:	CWG			
							TRAFFIC ENGINEER:		DATE:	NOV 25, 2024	4 OF 5

