




NOTE:
FOR ADDITIONAL INTERSECTION DETAILS NOT SHOWN, SEE ALTERNATIVE 1 INTERSECTION CONCEPT PLANS.

LEGEND:



BUS STOP

WORK TO BE DONE BY OTHERS

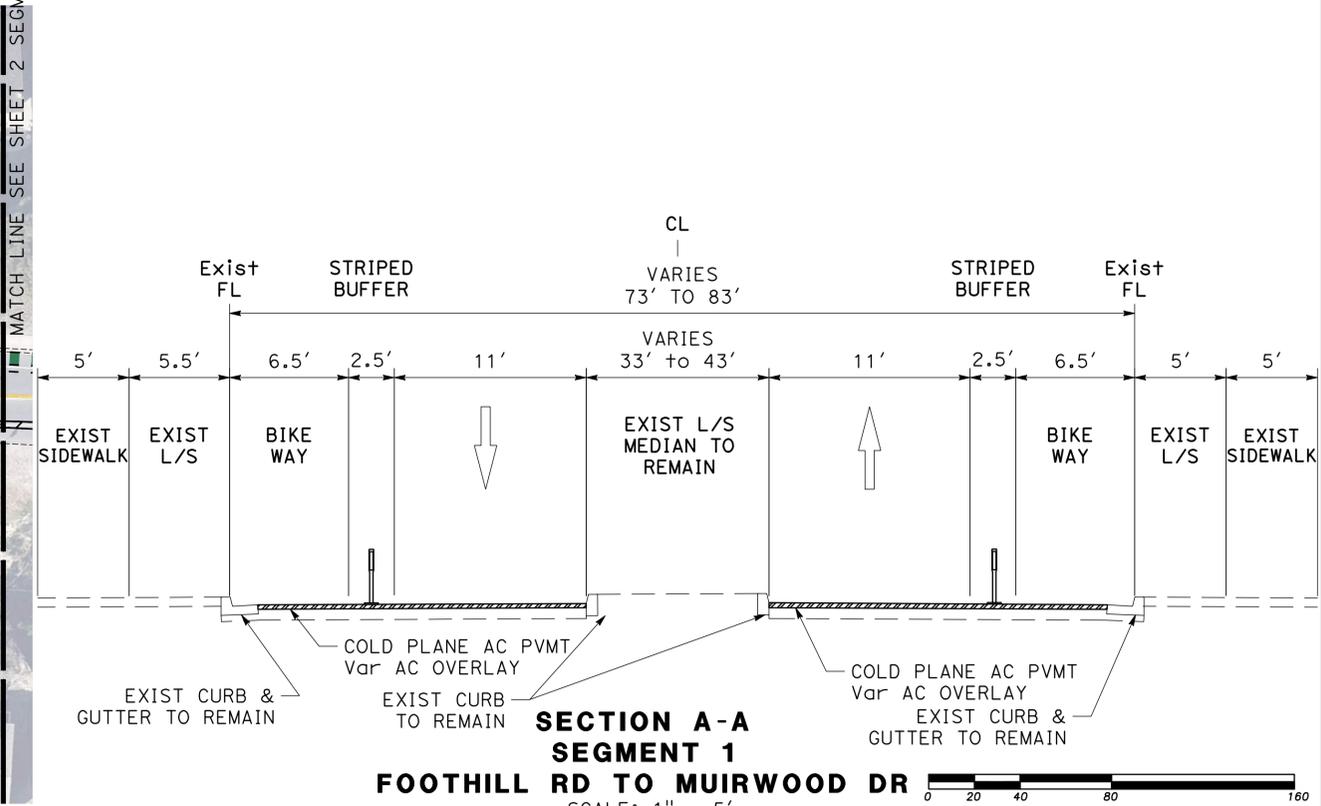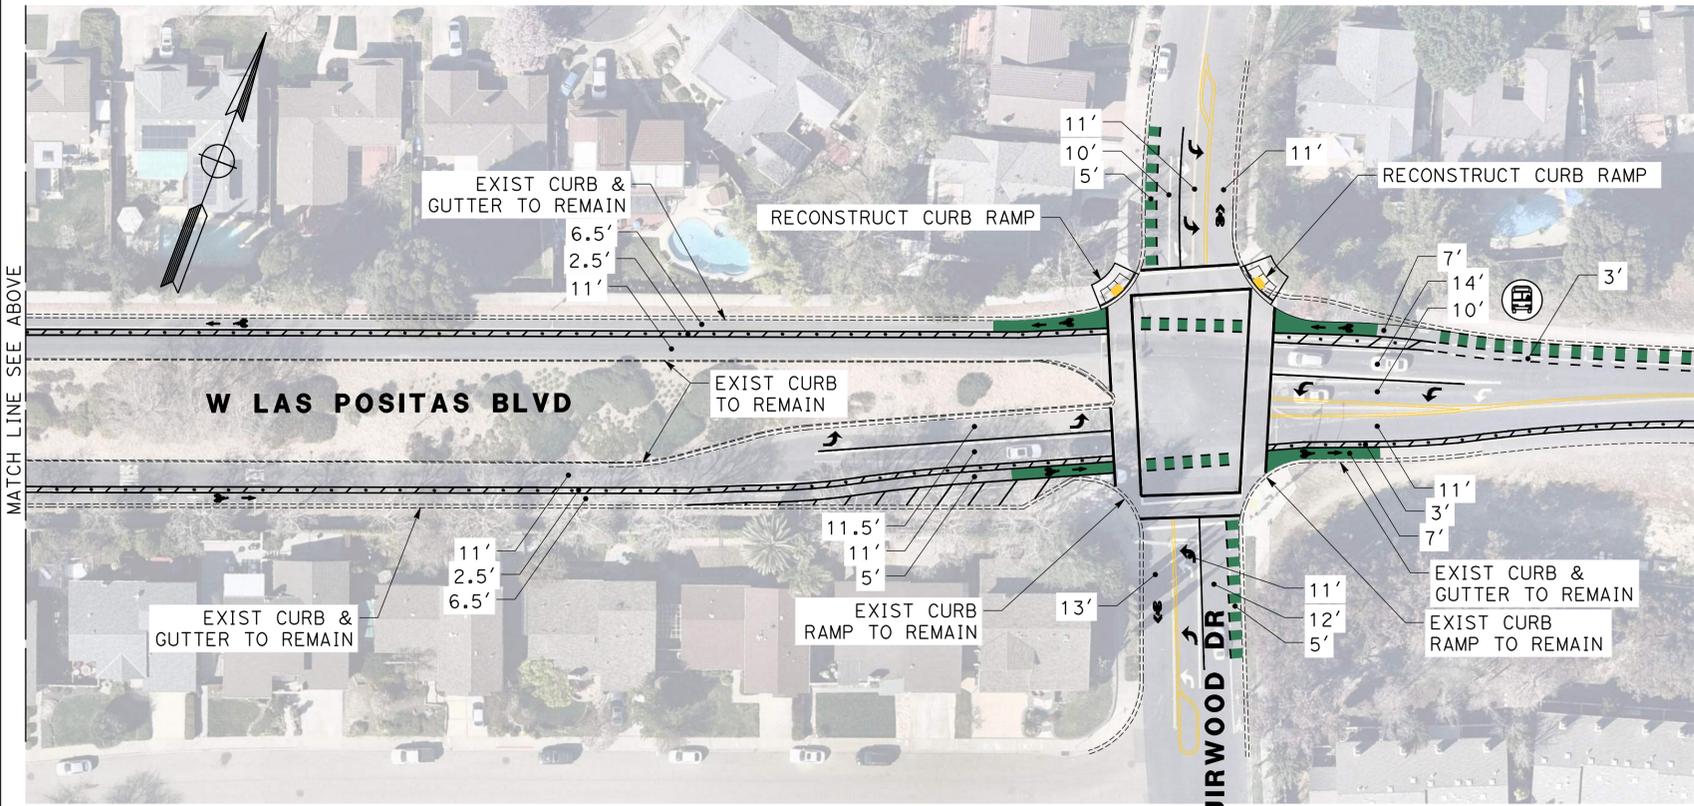
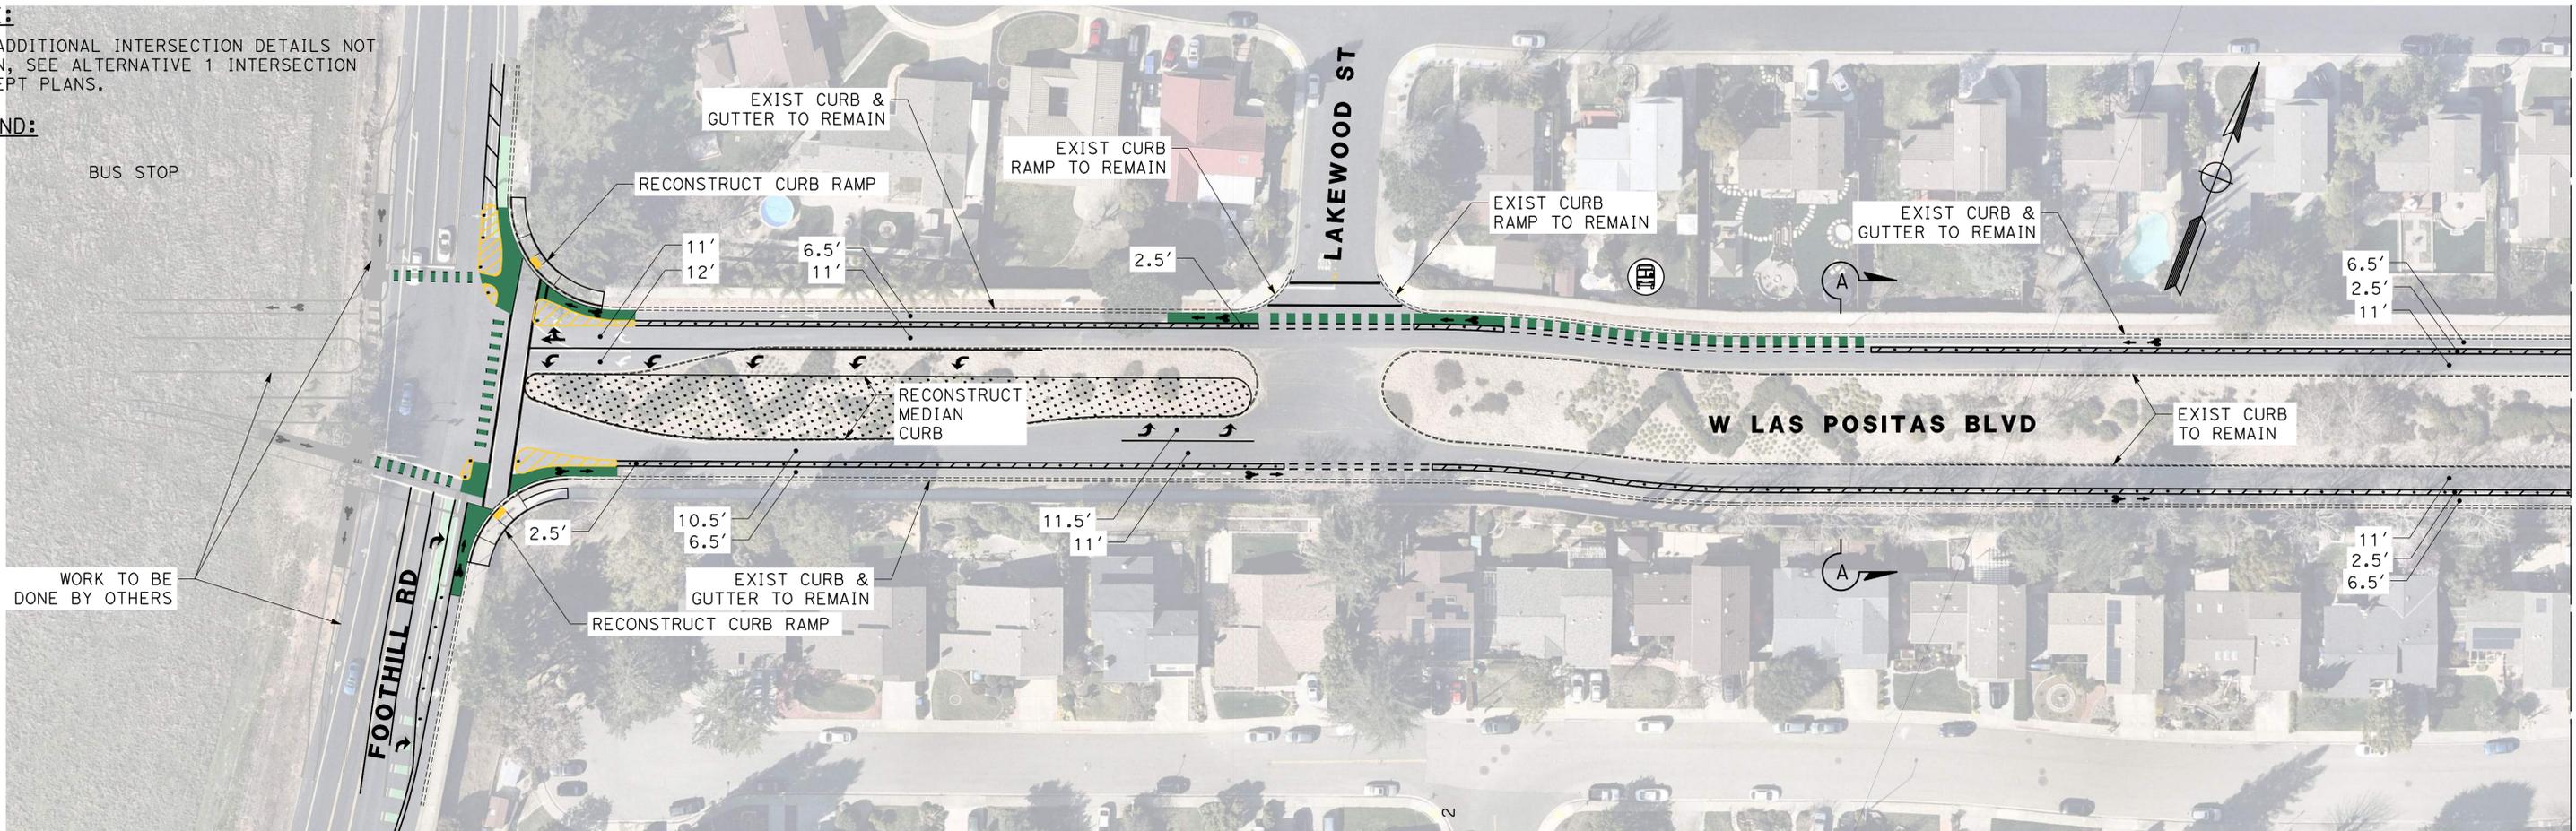


DRAFT (07/05/2023)




**WEST LAS POSITAS MULTIMODAL RECONSTRUCTION PROJECT - PROJECT CIP#11514 - CONCEPT PLAN
SEGMENT 1 (FOOTHILL RD TO MUIRWOOD DR) - ALT 1**

FILE PATH: J:\Pleasanton-22-00132-W Las Positas Improvements\CADD\Exhibits\Alt 1\WLP_Segment 1_Foothill-Muirwood_Alt 1
DATE: 3/31/2023

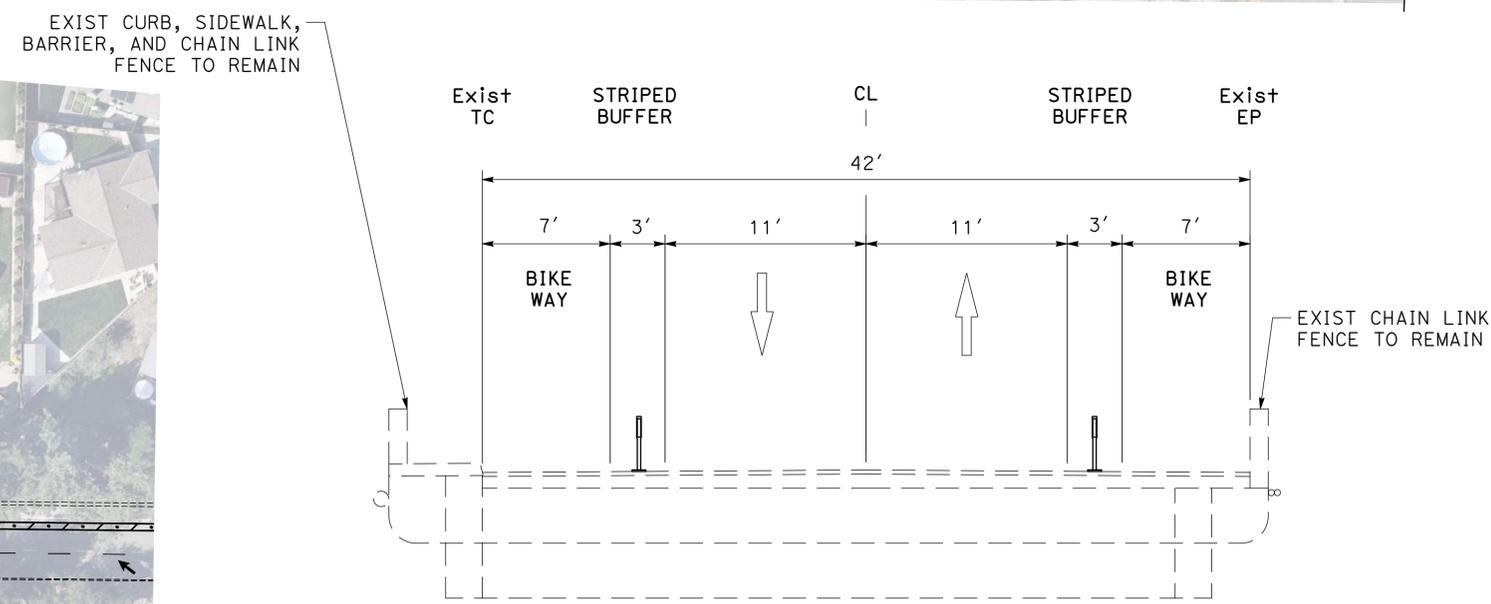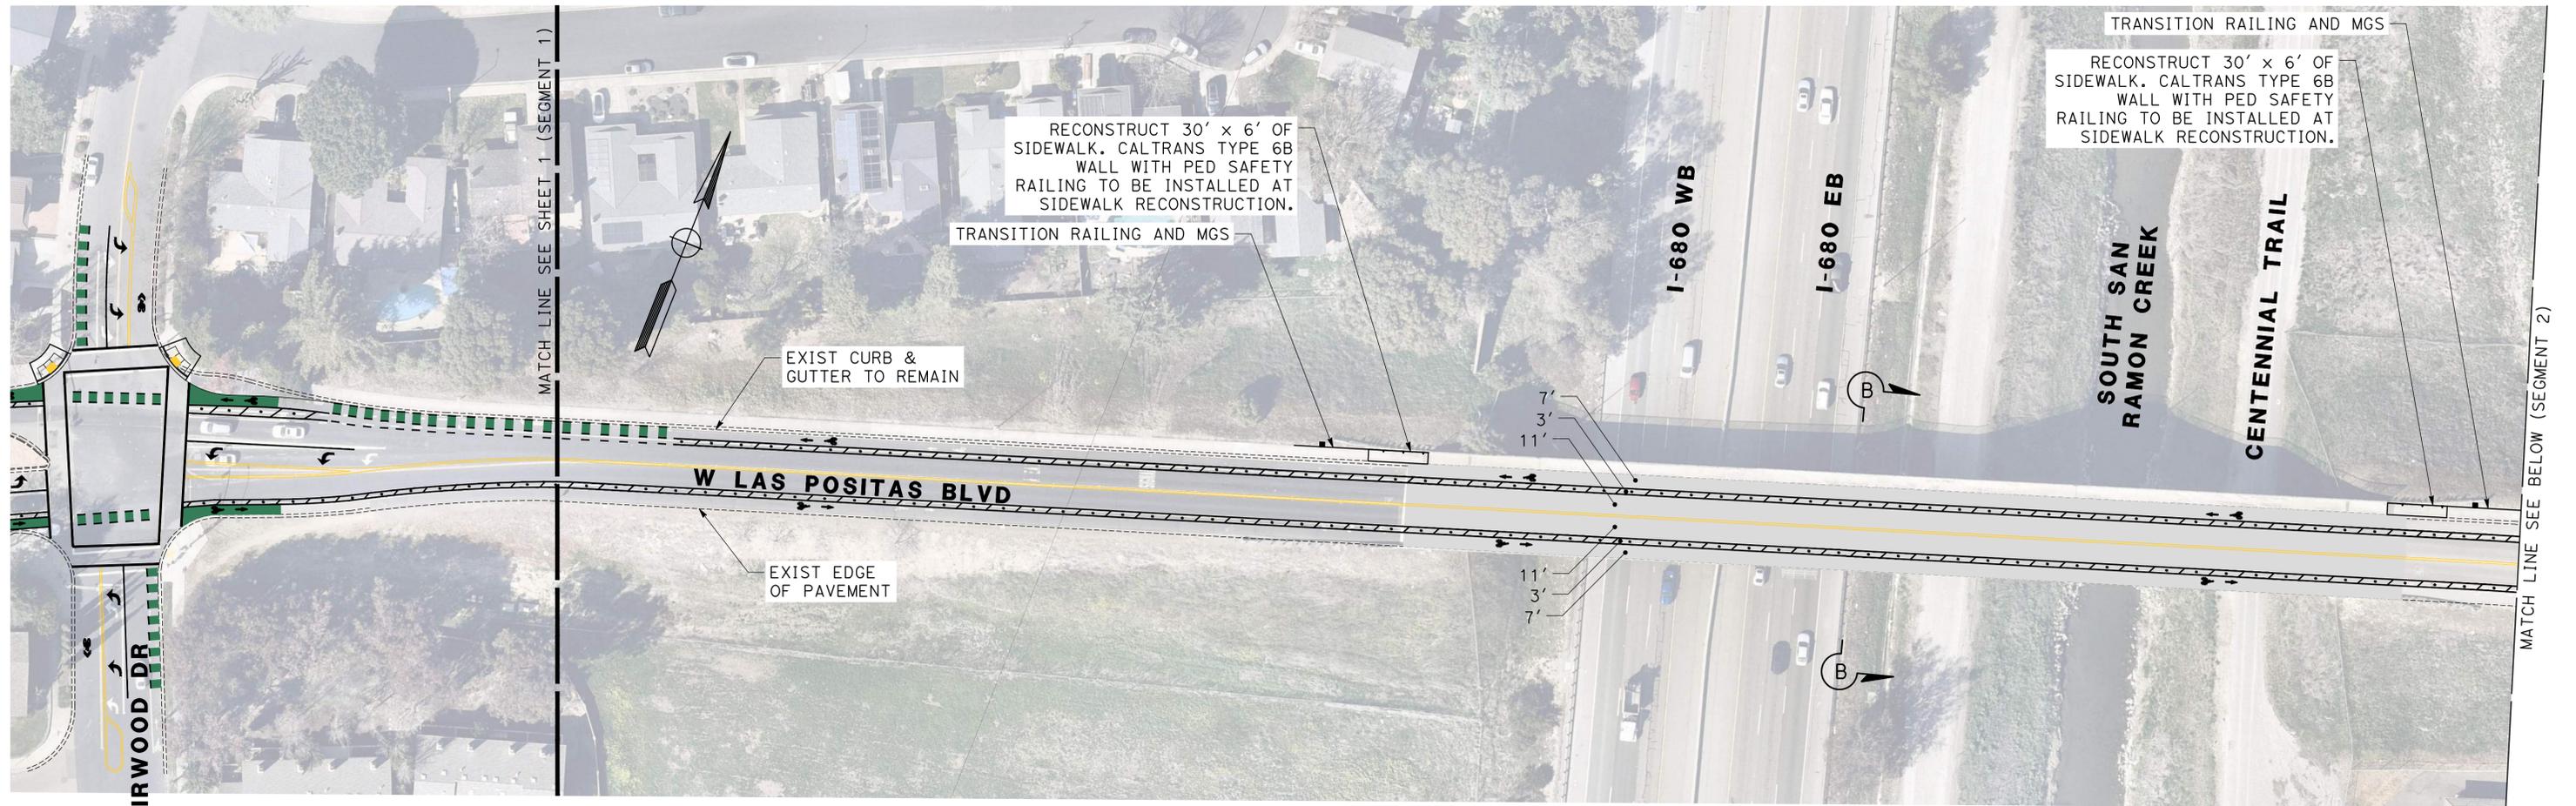

**SECTION B-B
SEGMENT 2
MUIRWOOD DR TO PAYNE RD**
SCALE: 1" = 5'

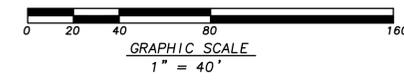




DRAFT (07/05/2023)



FILE PATH: J:\Pleasanton-22-00132-W Las Positas Improvements\CADD\Exhibits\Alt 1\WLP_Segment 2_Muirwood-Payne_Alt 1
DATE: 3/31/2023

NOTE:

FOR ADDITIONAL INTERSECTION DETAILS NOT SHOWN, SEE ALTERNATIVE 1 INTERSECTION CONCEPT PLANS.

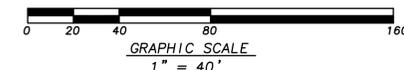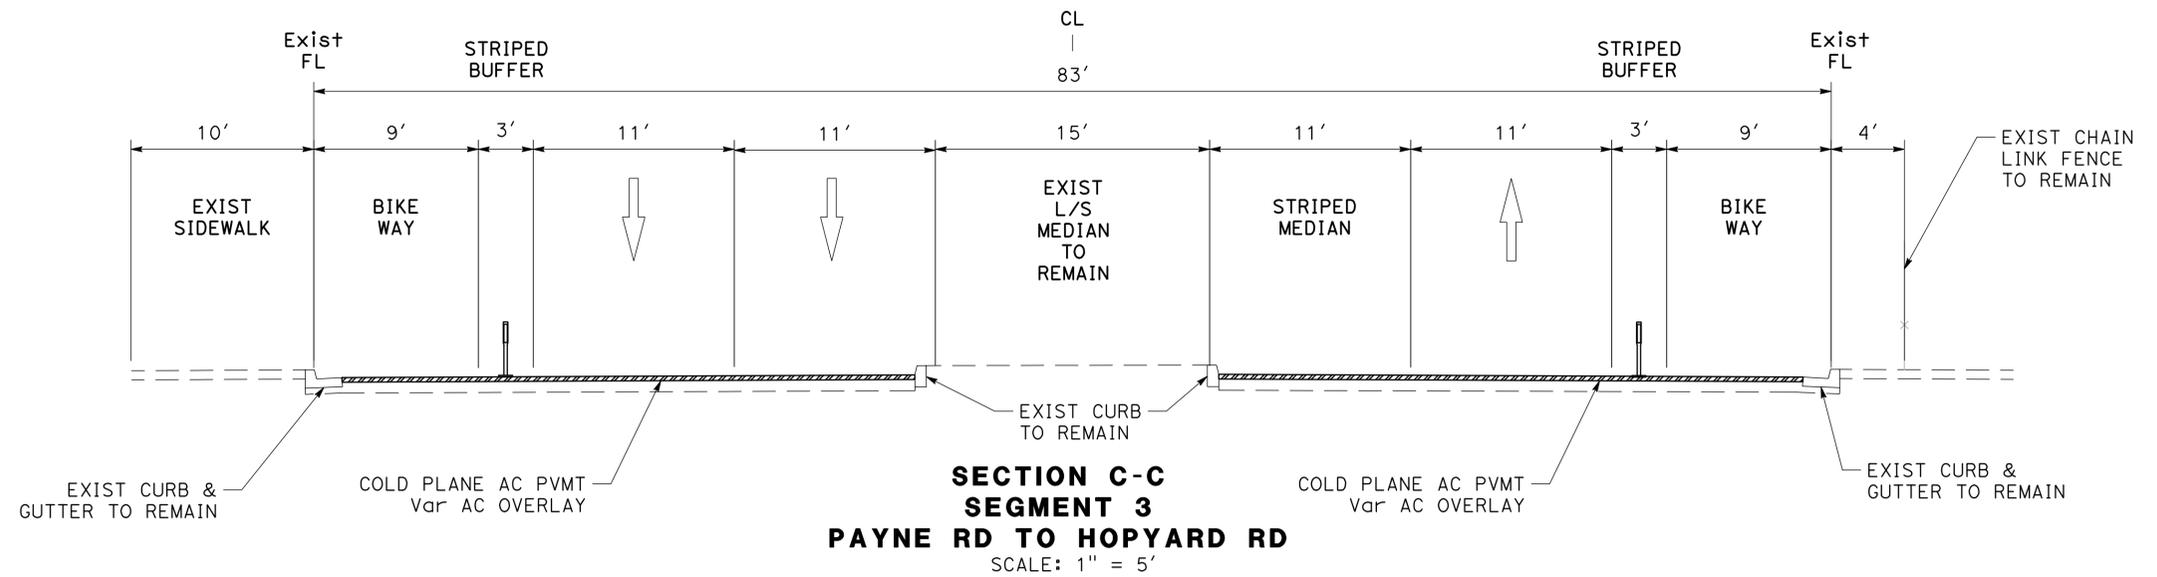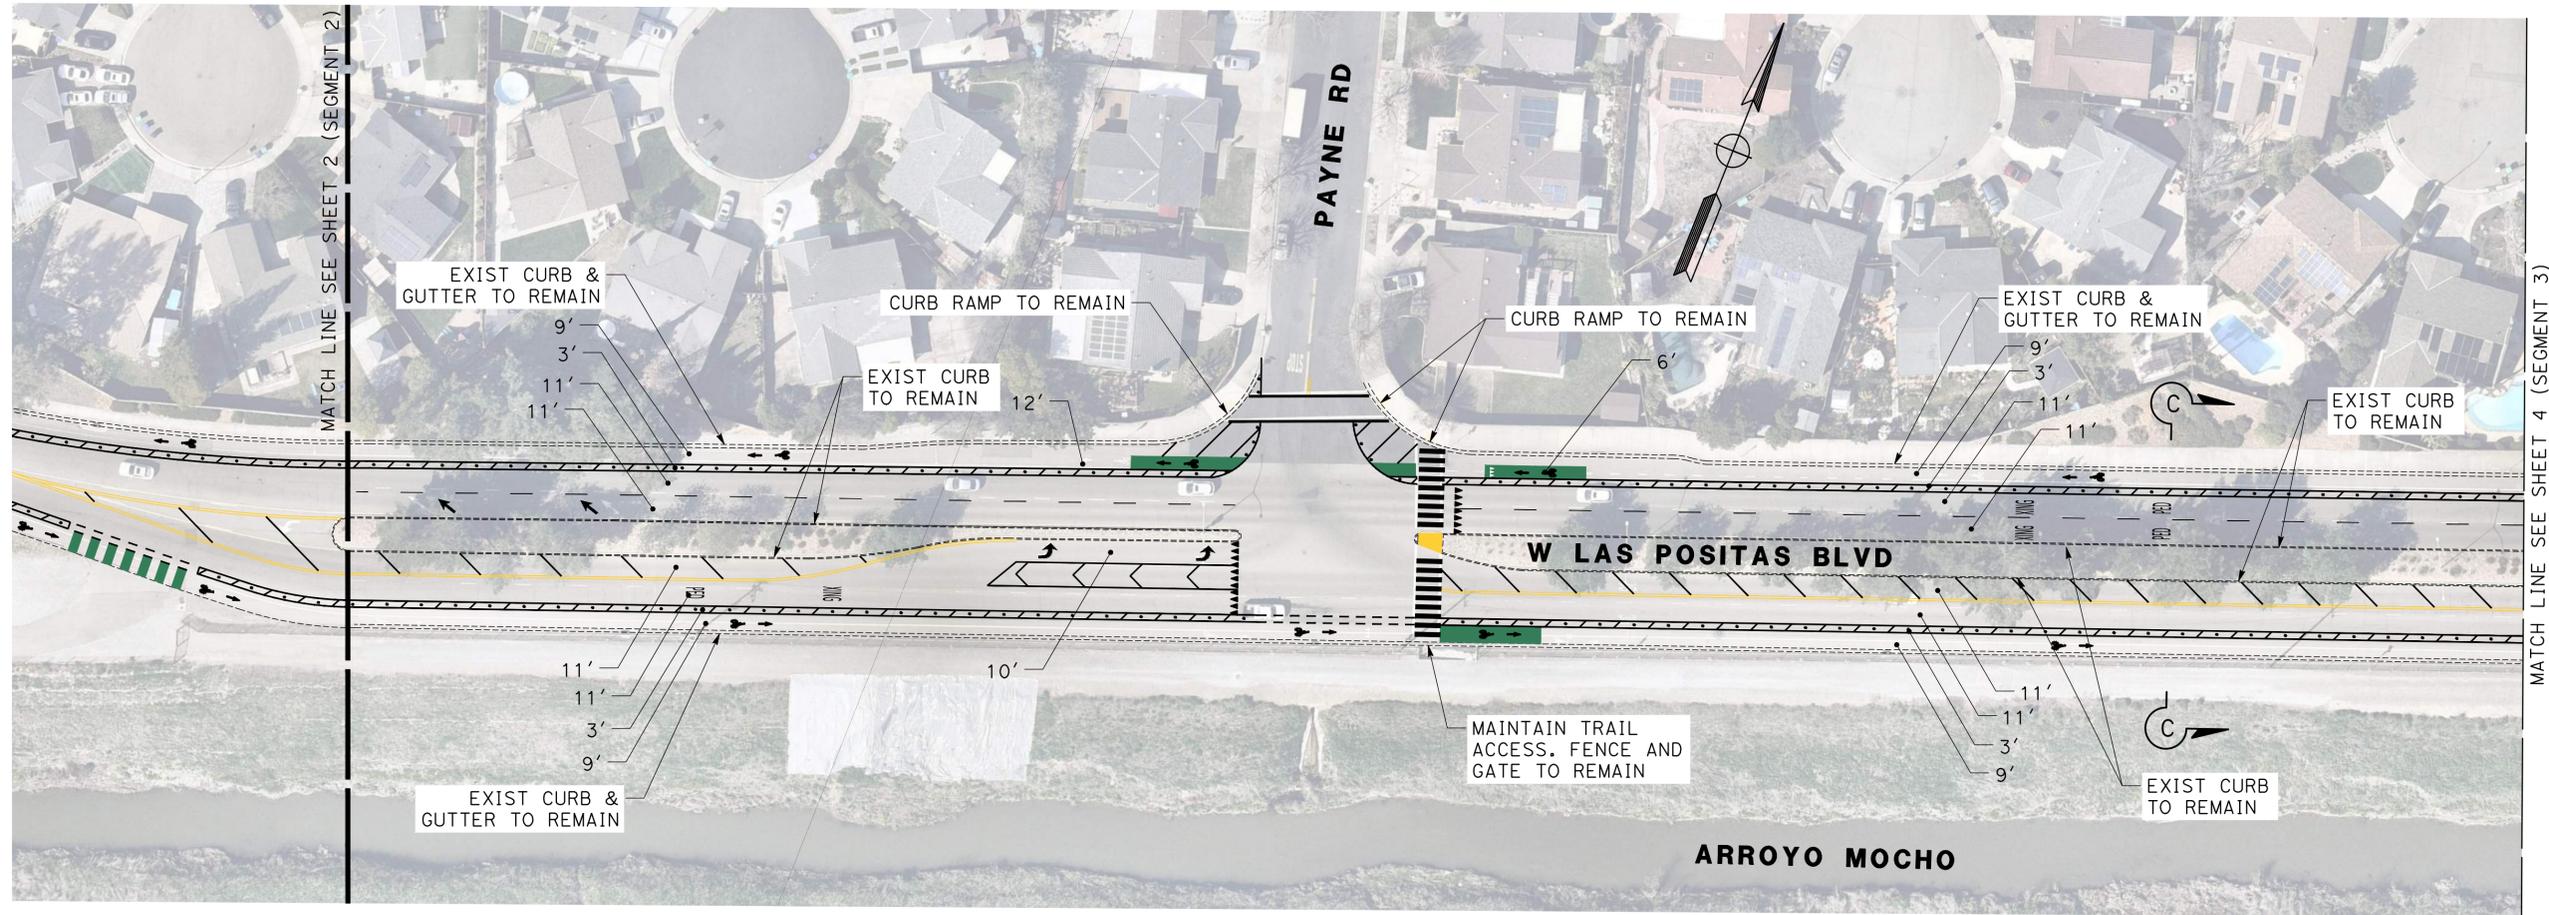



DRAFT (07/05/2023)



LEGEND:



BUS STOP

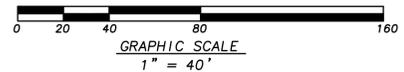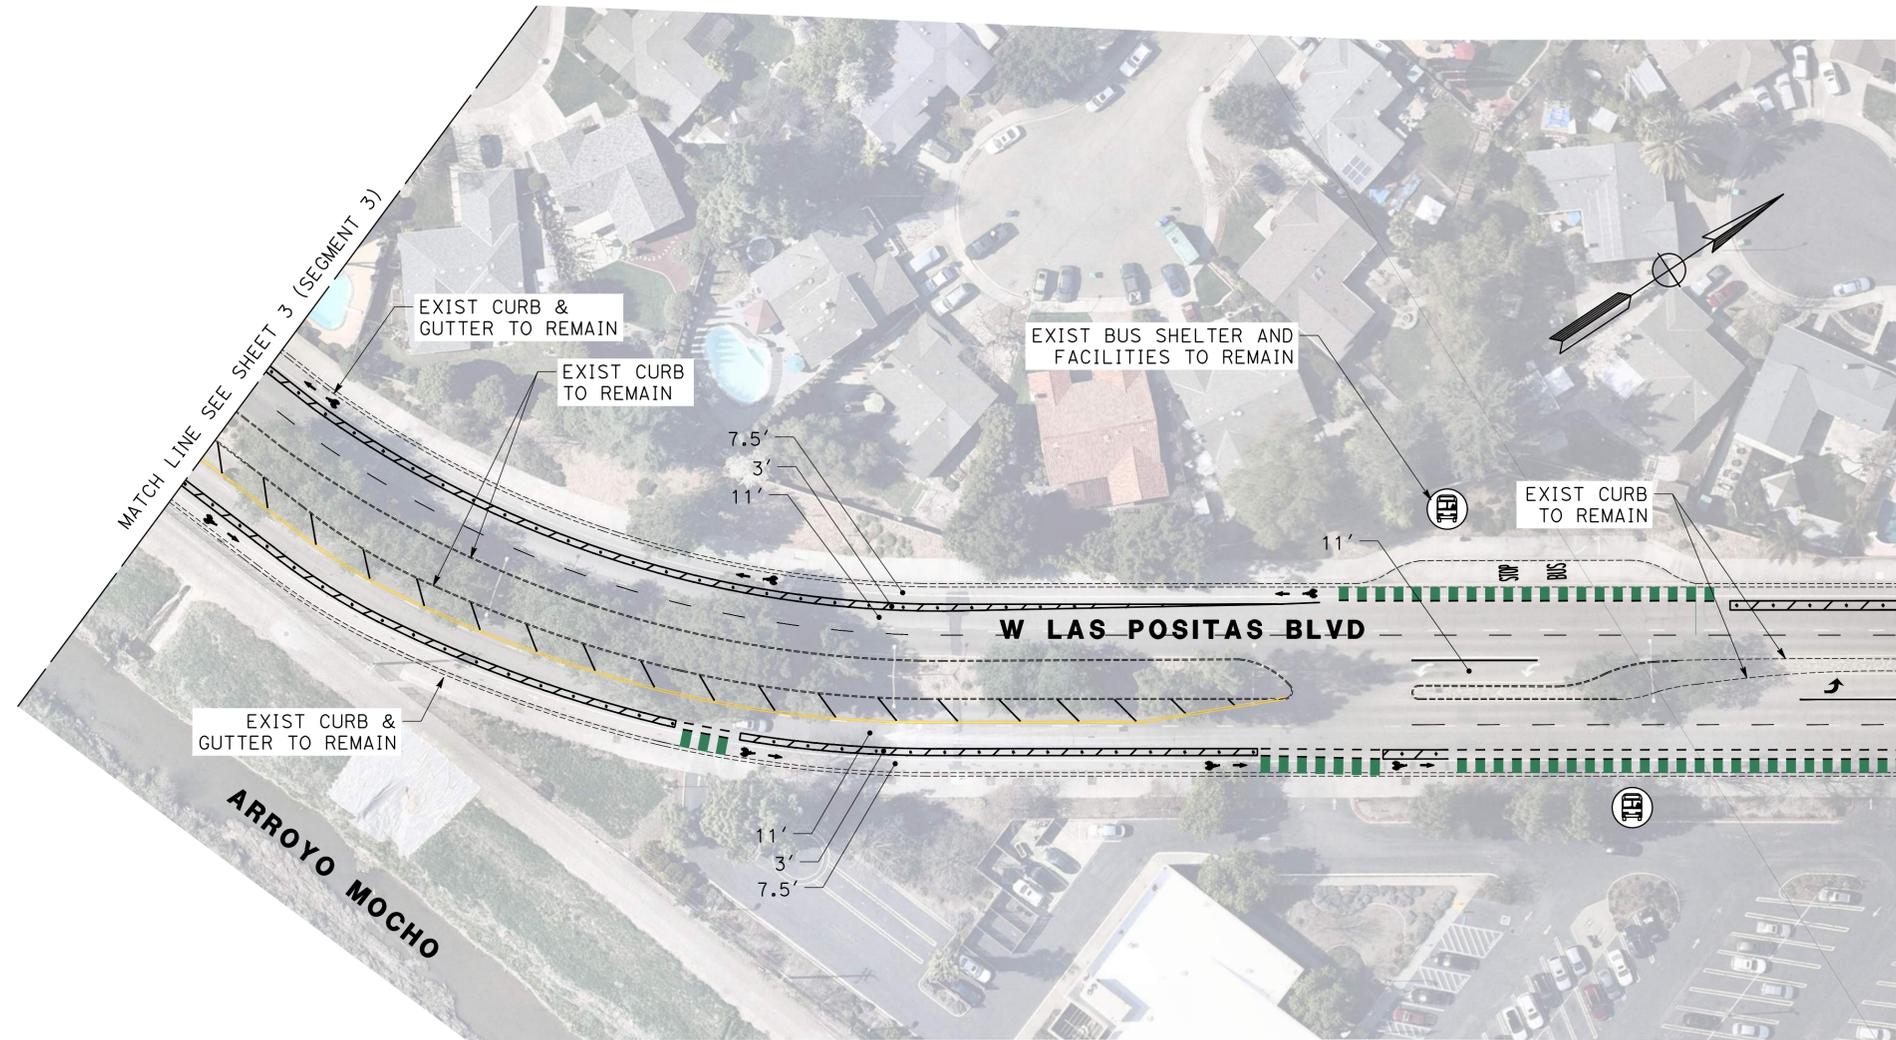

DRAFT (07 / 05 / 2023)




PAGE 4 OF 15

WEST LAS POSITAS MULTIMODAL RECONSTRUCTION PROJECT - PROJECT CIP#11514 - CONCEPT PLAN

SEGMENT 3 (PAYNE RD TO HOPYARD RD) - ALT 1

NOTE:

FOR ADDITIONAL INTERSECTION DETAILS NOT SHOWN, SEE ALTERNATIVE 1 INTERSECTION CONCEPT PLANS.

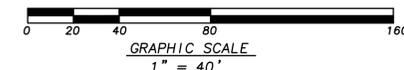

DRAFT (07 / 05 / 2023)



NOTE:

FOR ADDITIONAL INTERSECTION DETAILS NOT SHOWN, SEE ALTERNATIVE 1 INTERSECTION CONCEPT PLANS.


LEGEND:



Exist BRICK PAVER CROSSWALK TO REMAIN




BUS STOP

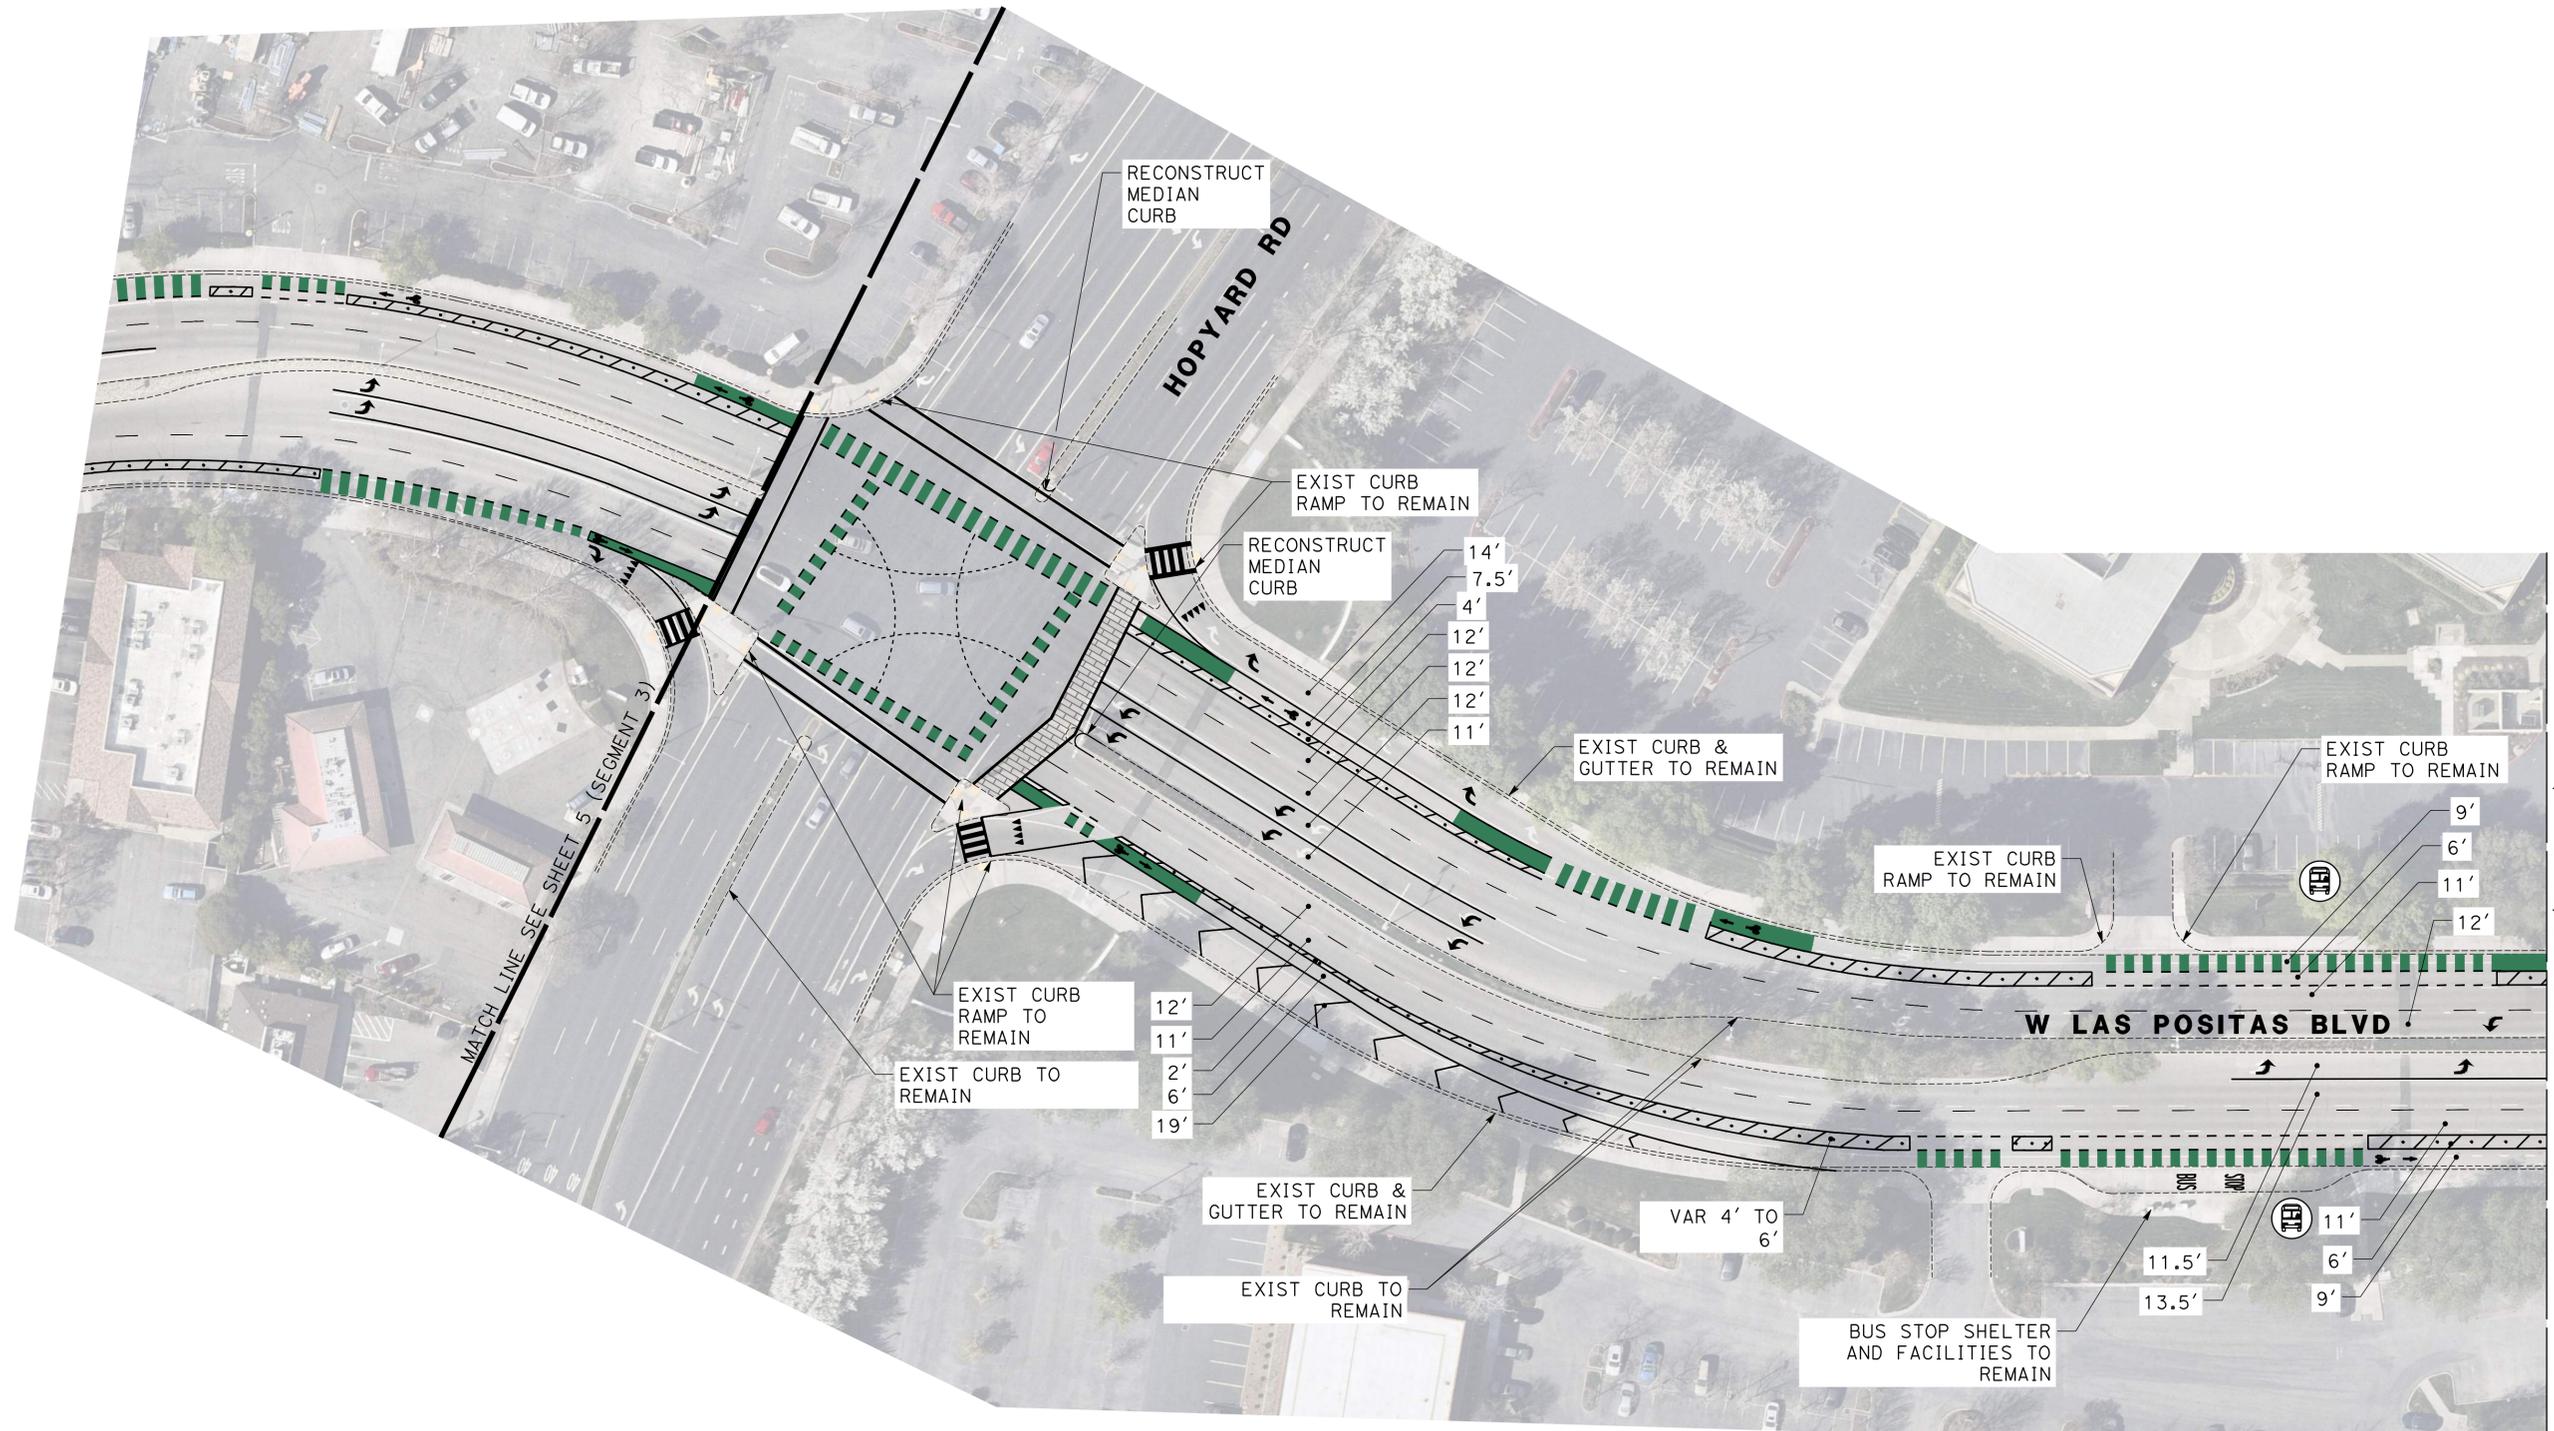

MATCH LINE SEE SHEET 5 (SEGMENT 3)

MATCH LINE SEE SHEET 7 (SEGMENT 4)

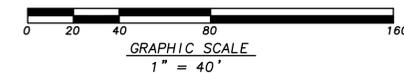


DRAFT (07 / 05 / 2023)





NOTE:

FOR ADDITIONAL INTERSECTION DETAILS NOT SHOWN, SEE ALTERNATIVE 1 INTERSECTION CONCEPT PLANS.

LEGEND:

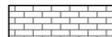-  EXIST BRICK PAVER CROSSWALK TO REMAIN
-  BRICK PAVER CROSSWALK
-  BUS STOP

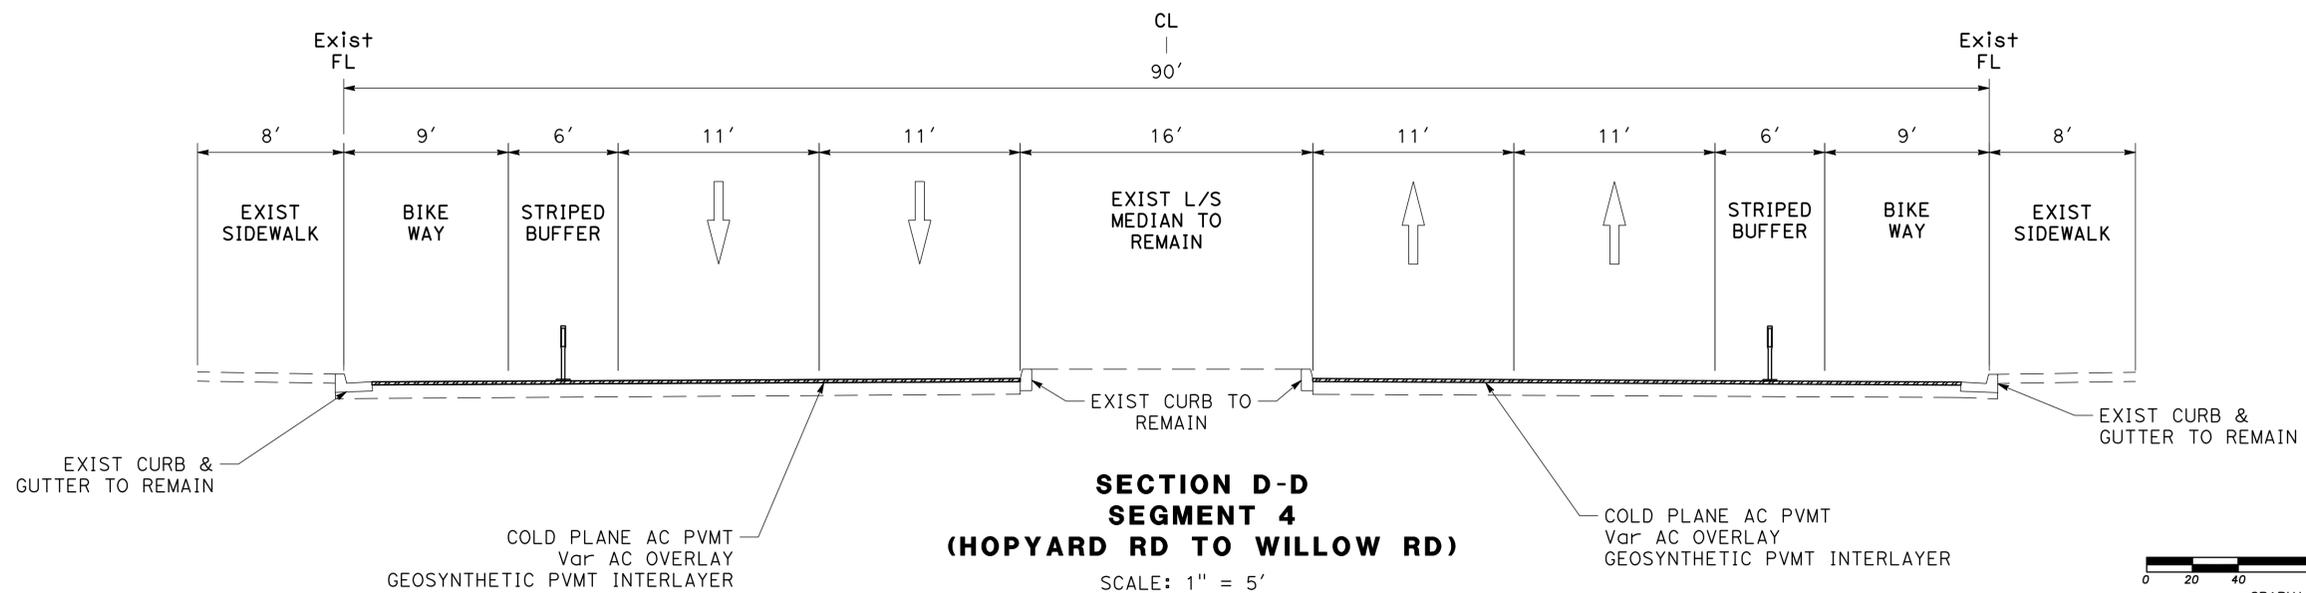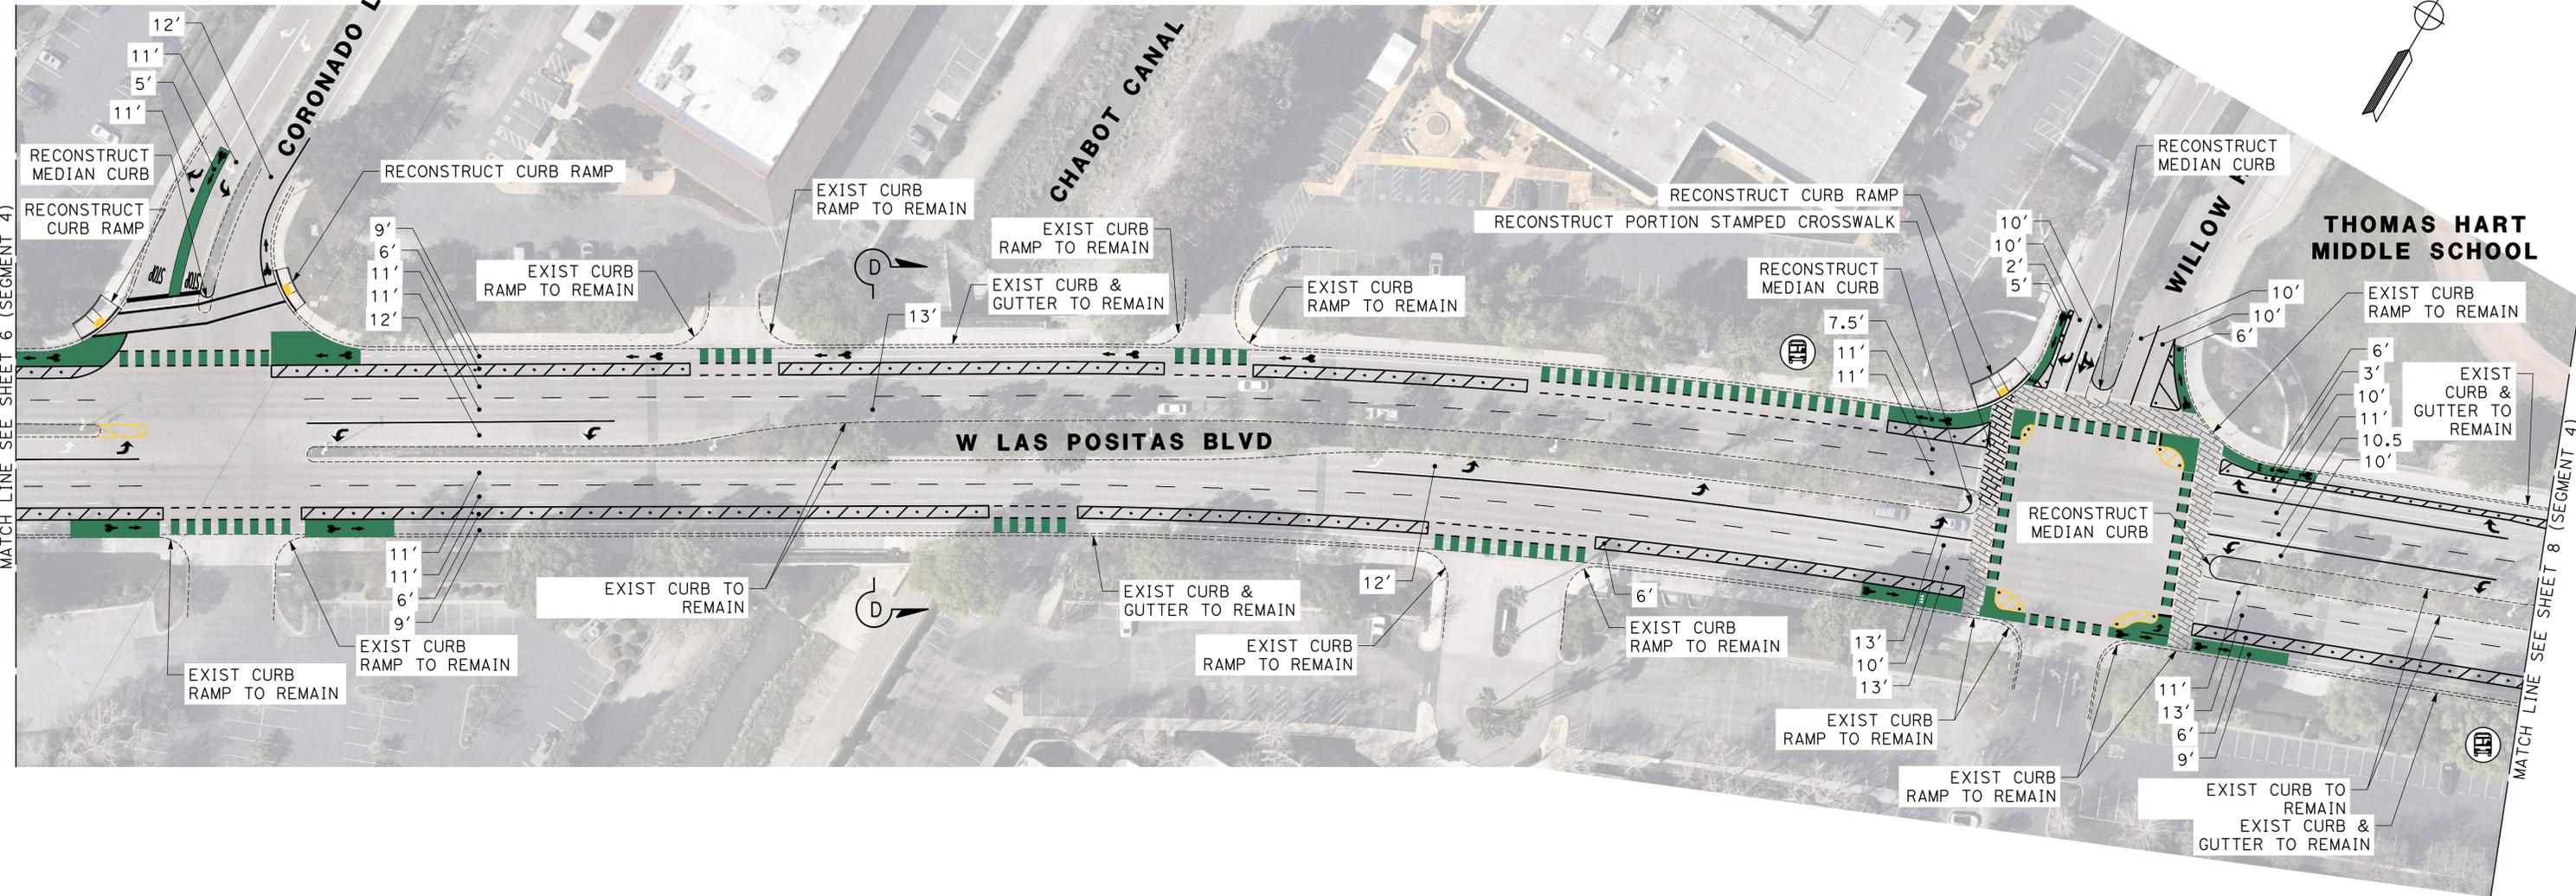


DRAFT (07/05/2023)





NOTE:

FOR ADDITIONAL INTERSECTION DETAILS NOT SHOWN, SEE ALTERNATIVE 1 INTERSECTION CONCEPT PLANS.

LEGEND:

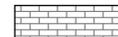-  Exist BRICK PAVER CROSSWALK TO REMAIN
-  BUS STOP


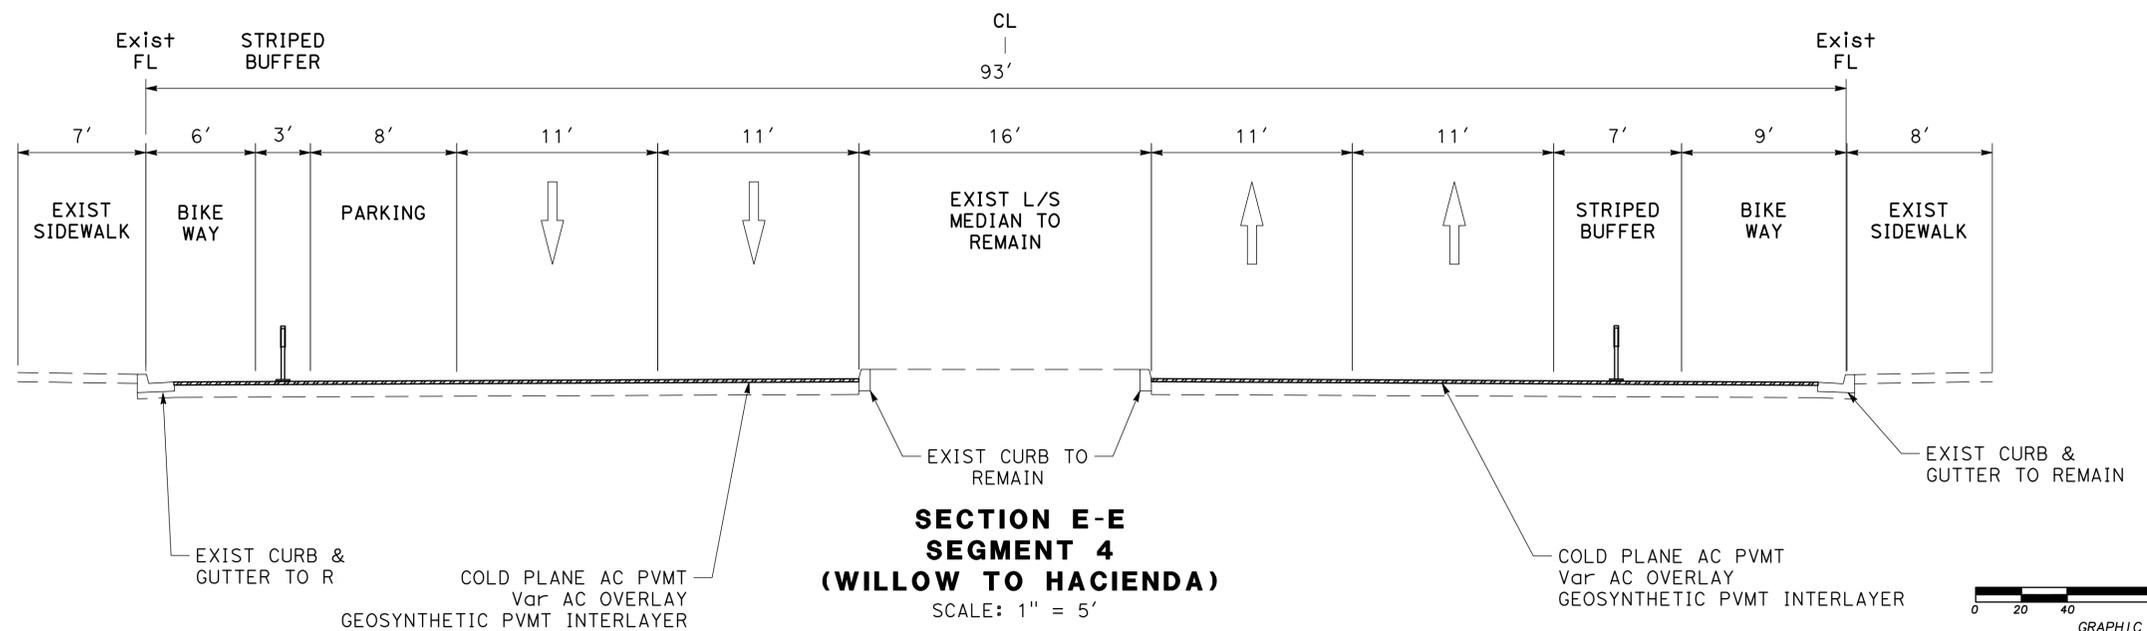
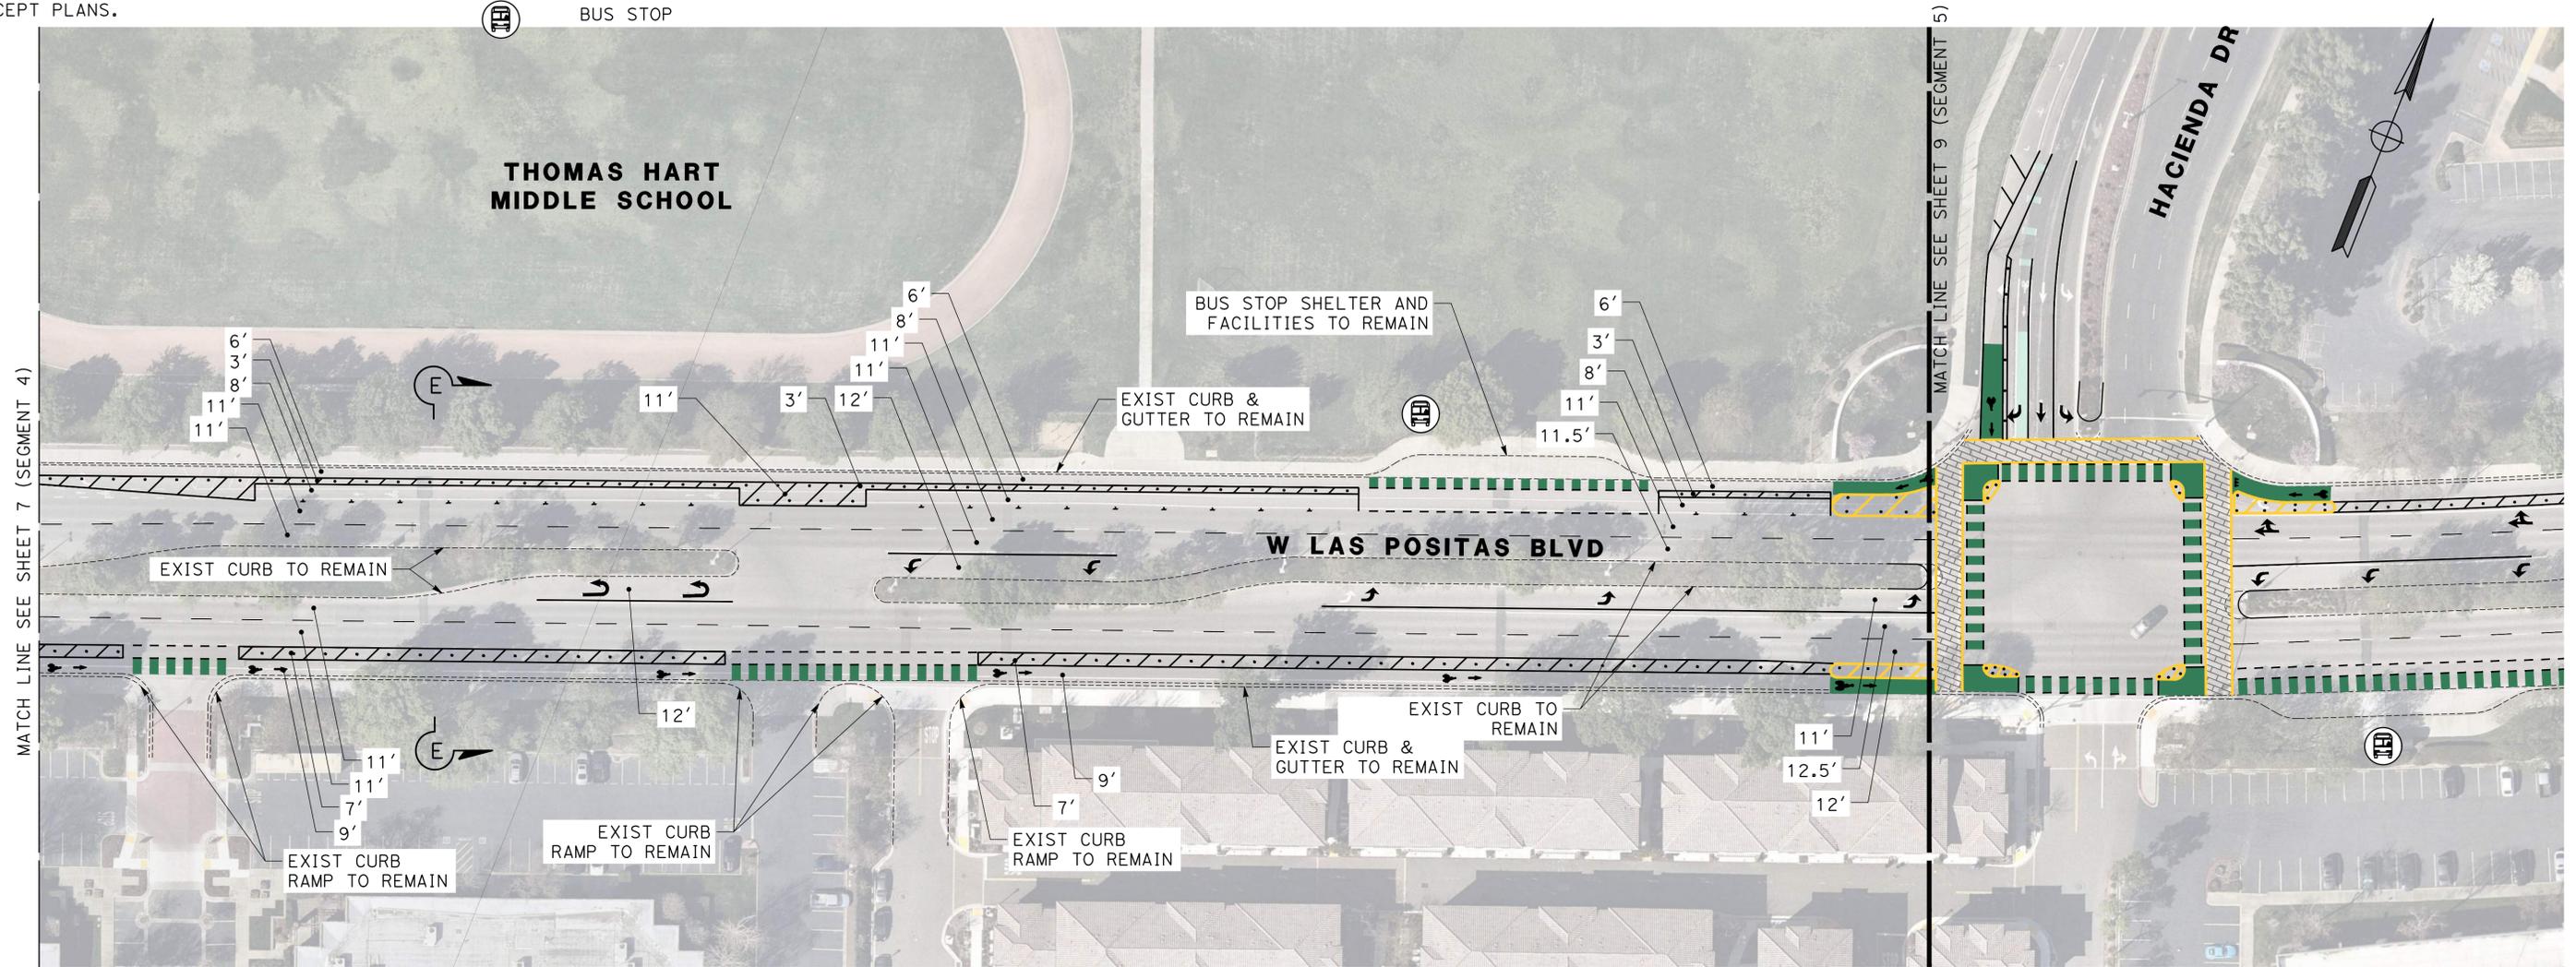


DRAFT (07/05/2023)



NOTE:

FOR ADDITIONAL INTERSECTION DETAILS NOT SHOWN, SEE ALTERNATIVE 1 INTERSECTION CONCEPT PLANS.

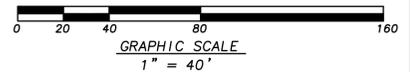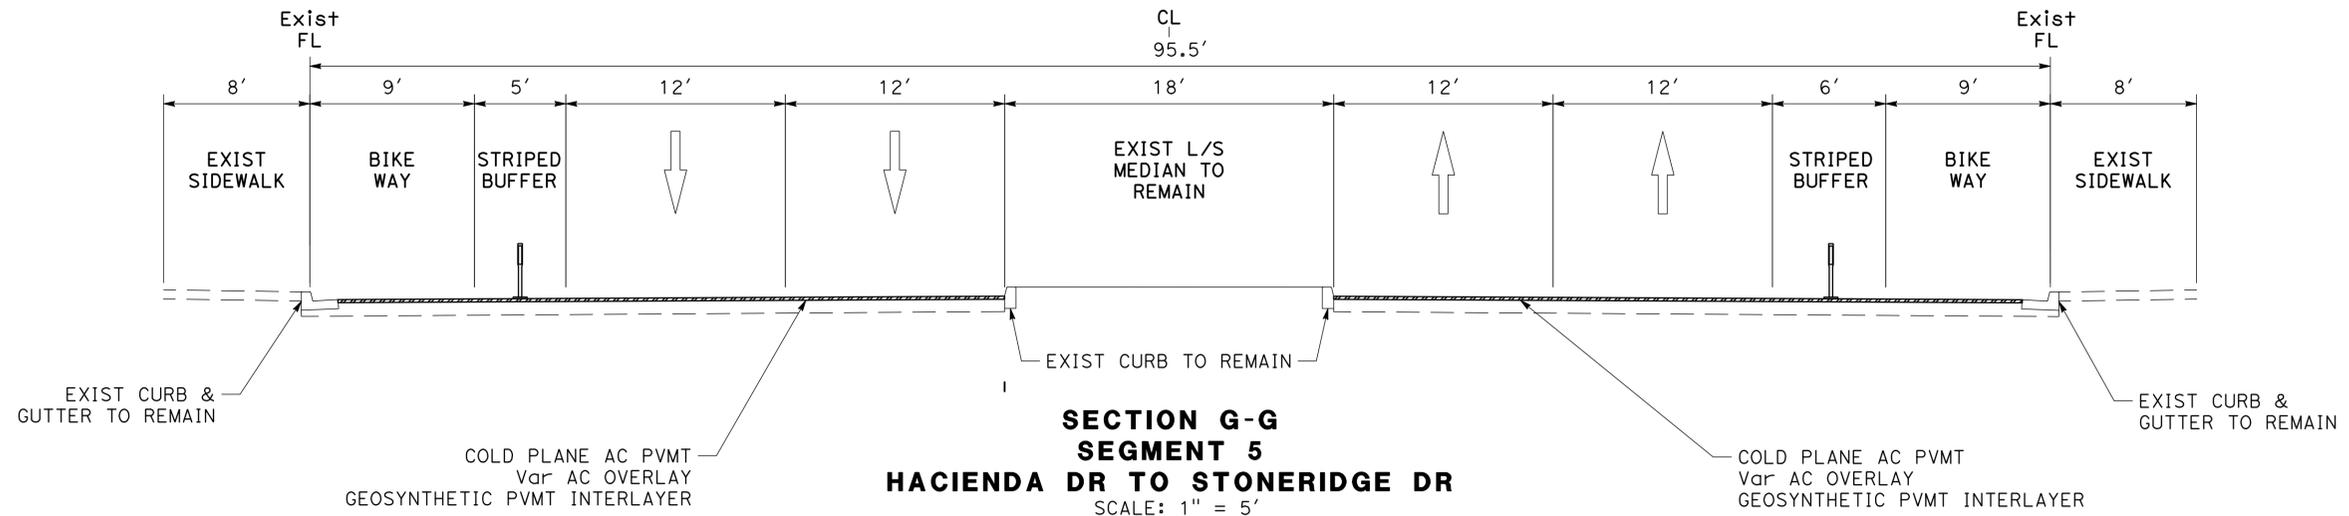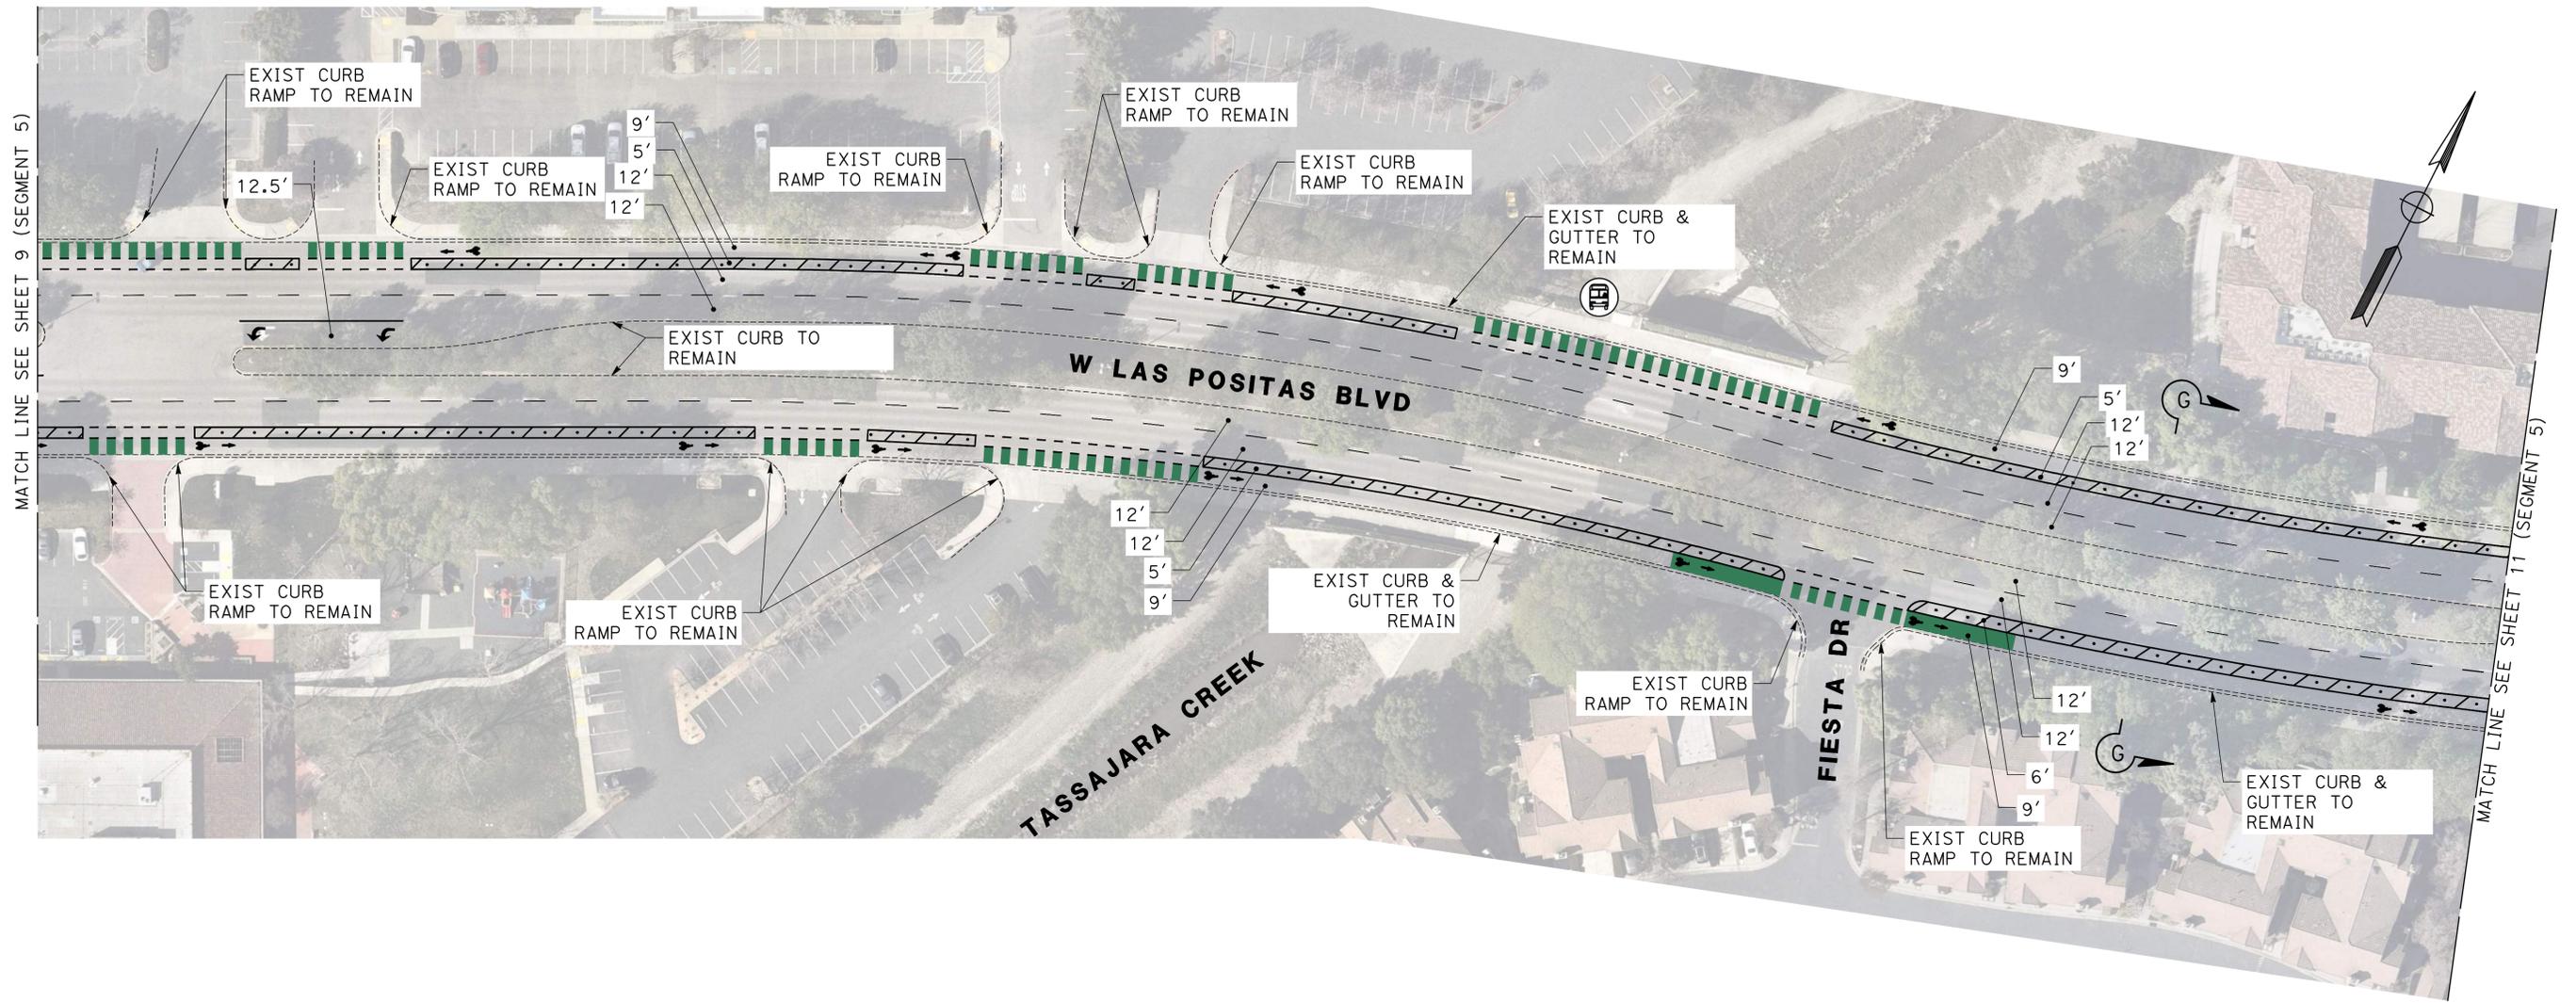


DRAFT (07/05/2023)



NOTE:

FOR ADDITIONAL INTERSECTION DETAILS NOT SHOWN, SEE ALTERNATIVE 1 INTERSECTION CONCEPT PLANS.




LEGEND:

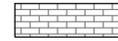

Exist BRICK PAVER CROSSWALK TO REMAIN



BUS STOP

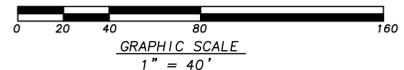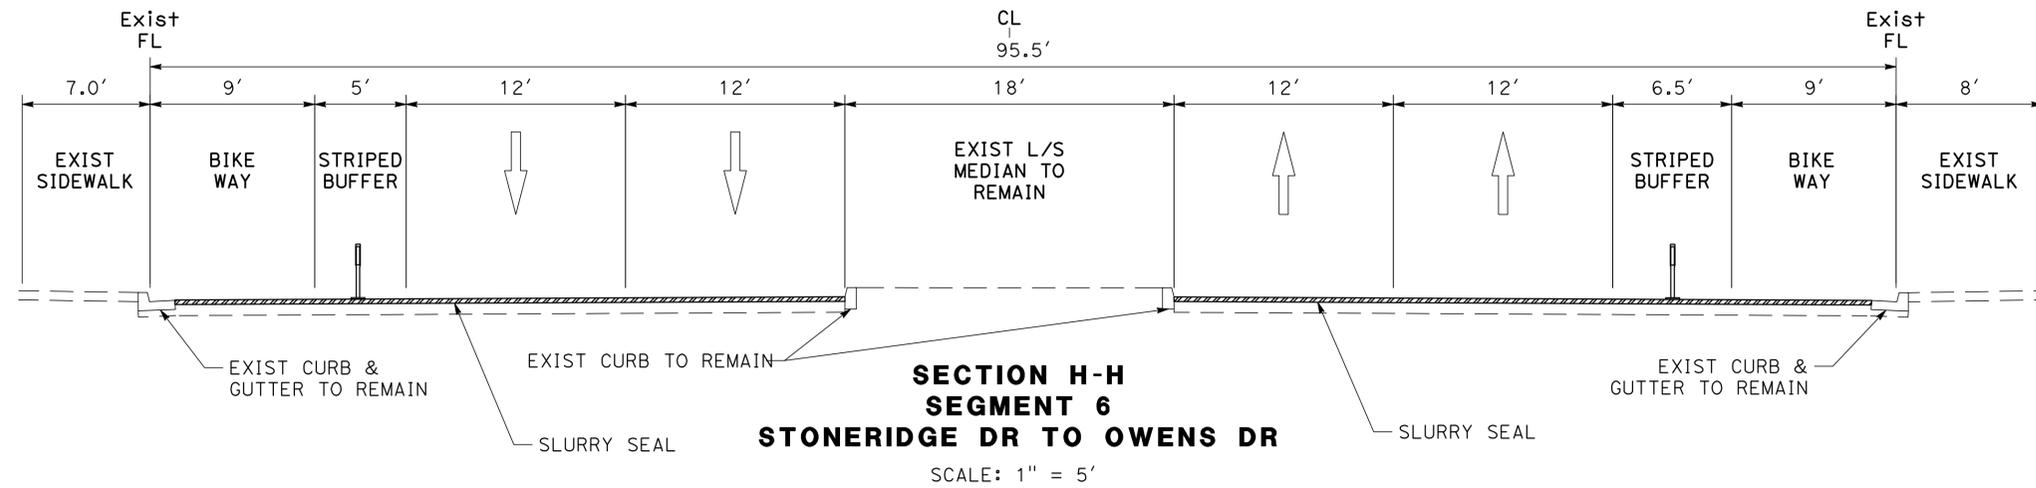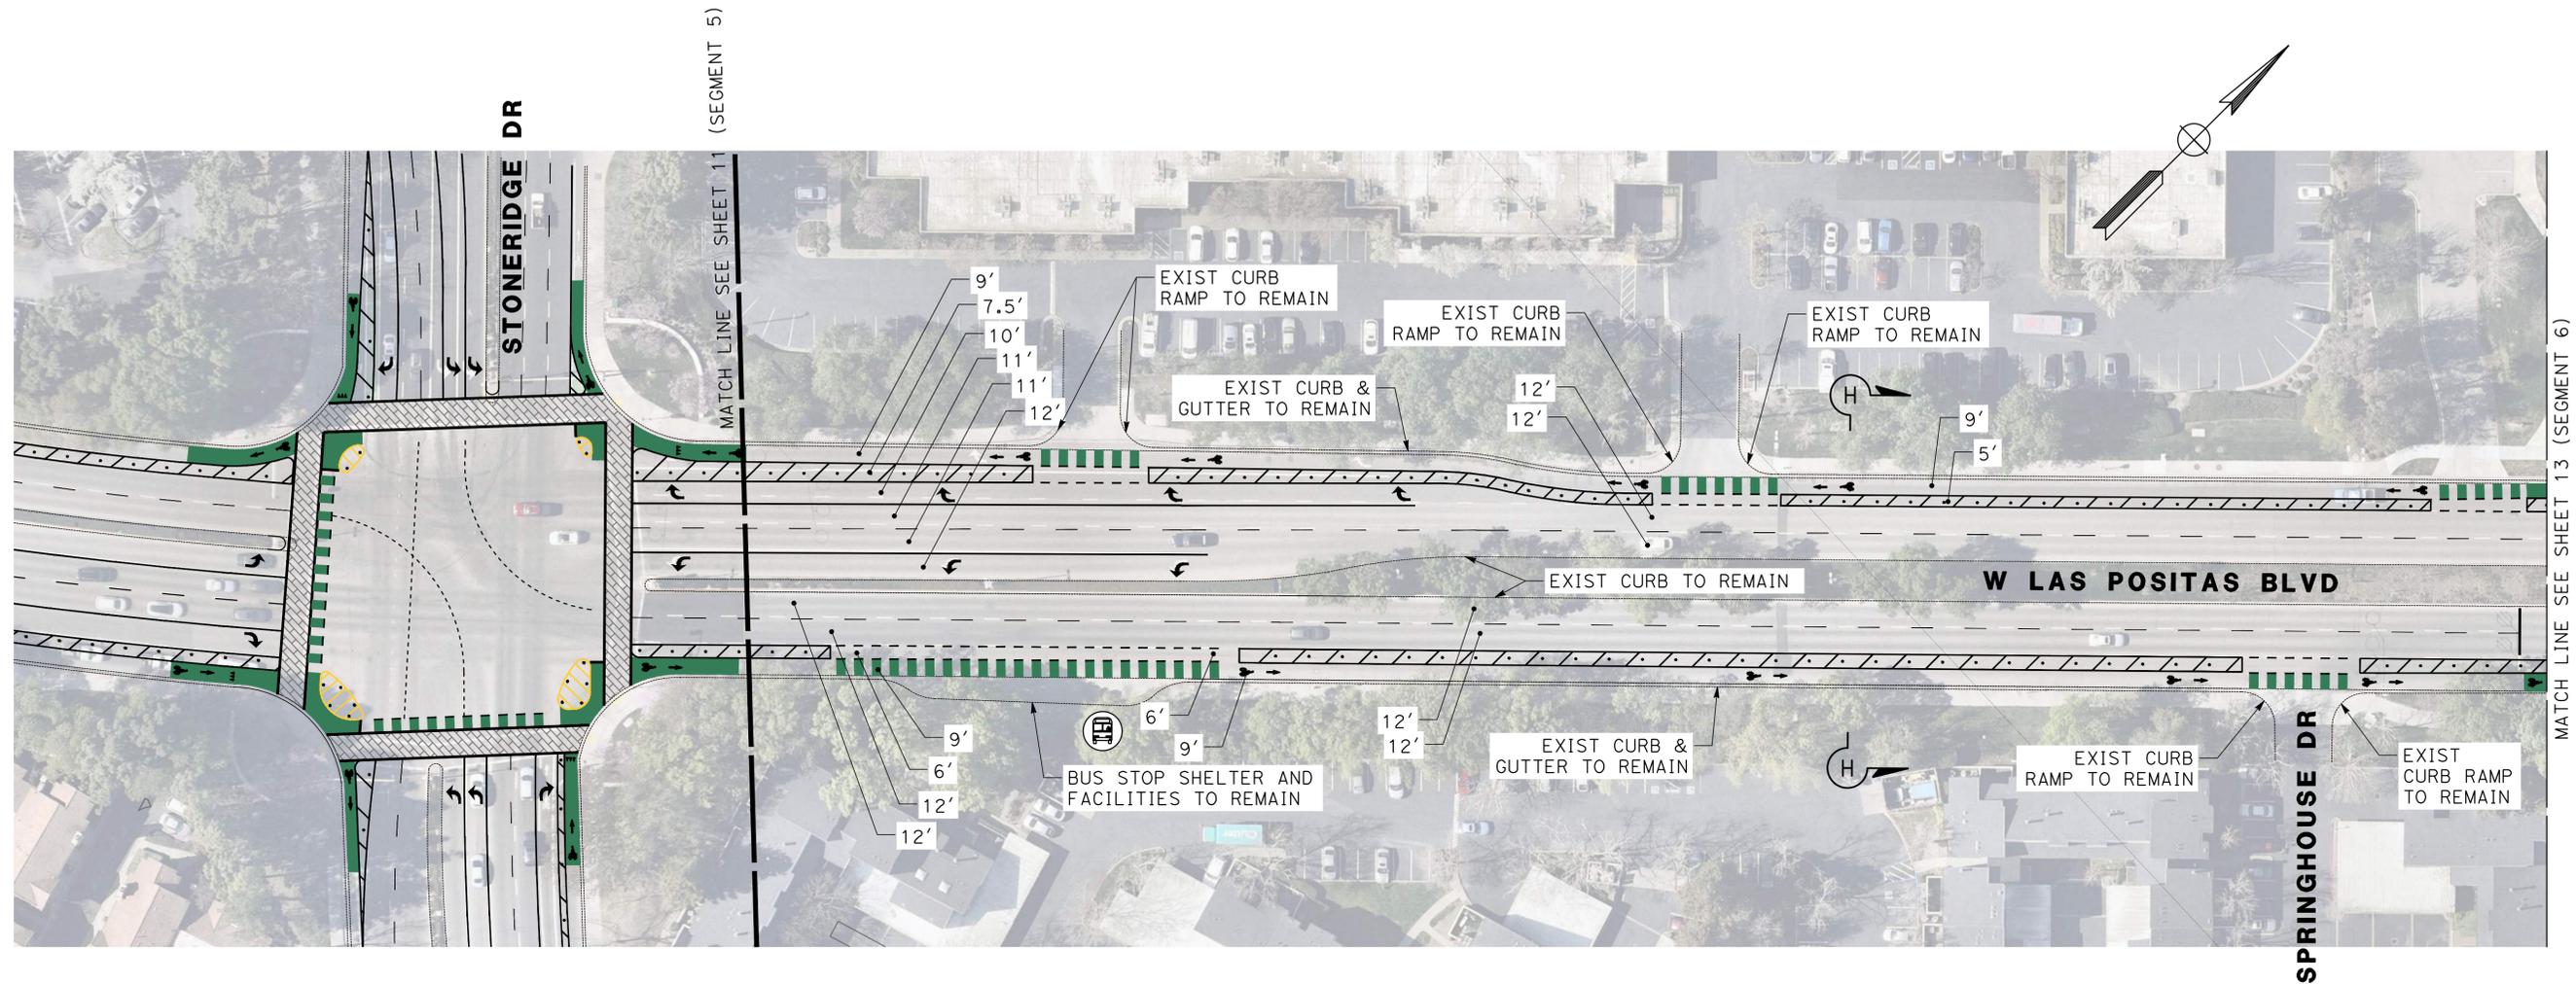

DRAFT (07/05/2023)





NOTE:

FOR ADDITIONAL INTERSECTION DETAILS NOT SHOWN, SEE ALTERNATIVE 1 INTERSECTION CONCEPT PLANS.

LEGEND:

-  SIDEWALK
-  LANDSCAPE AREA
-  BIORETENTION AREA
-  BRICK PAVER CROSSWALK
-  DRIVEWAY
-  HARDSCAPE AREA
-  BUS STOP

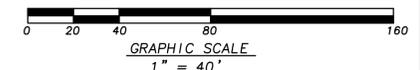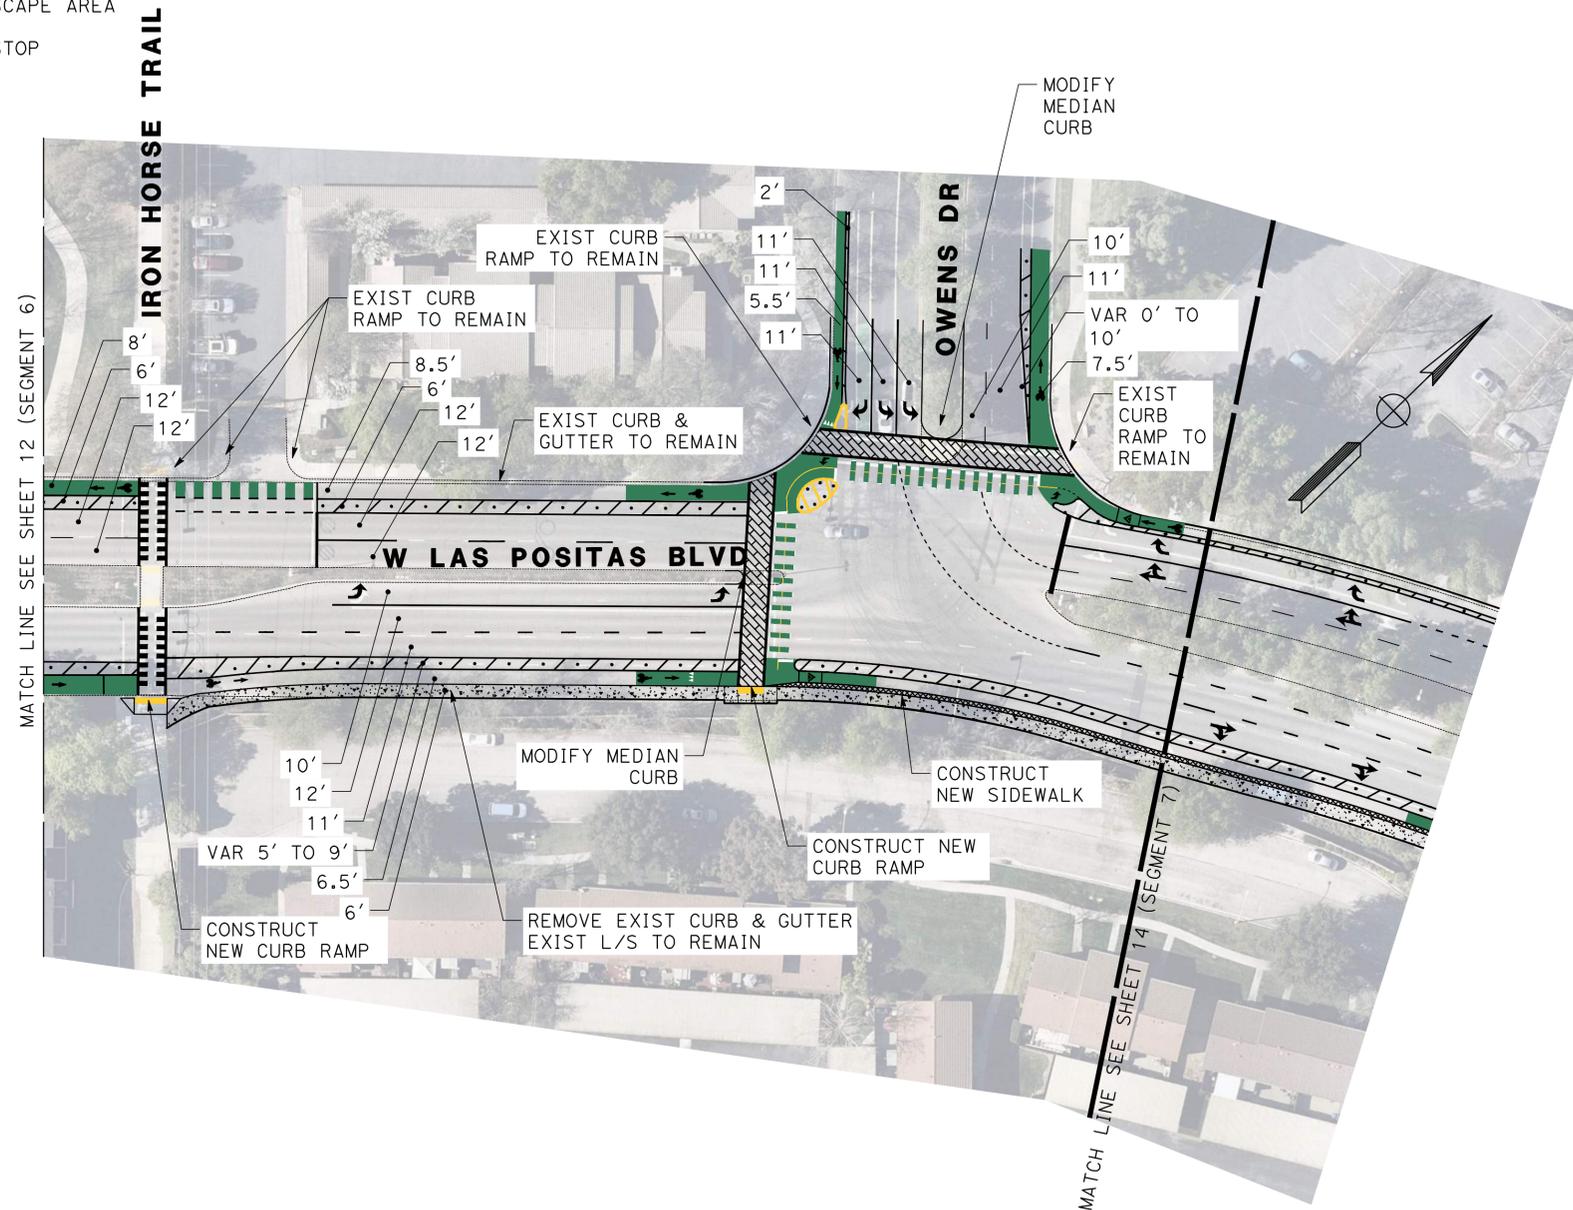


DRAFT (07 / 05 / 2023)





NOTE:

FOR ADDITIONAL INTERSECTION DETAILS NOT SHOWN, SEE ALTERNATIVE 1 INTERSECTION CONCEPT PLANS.

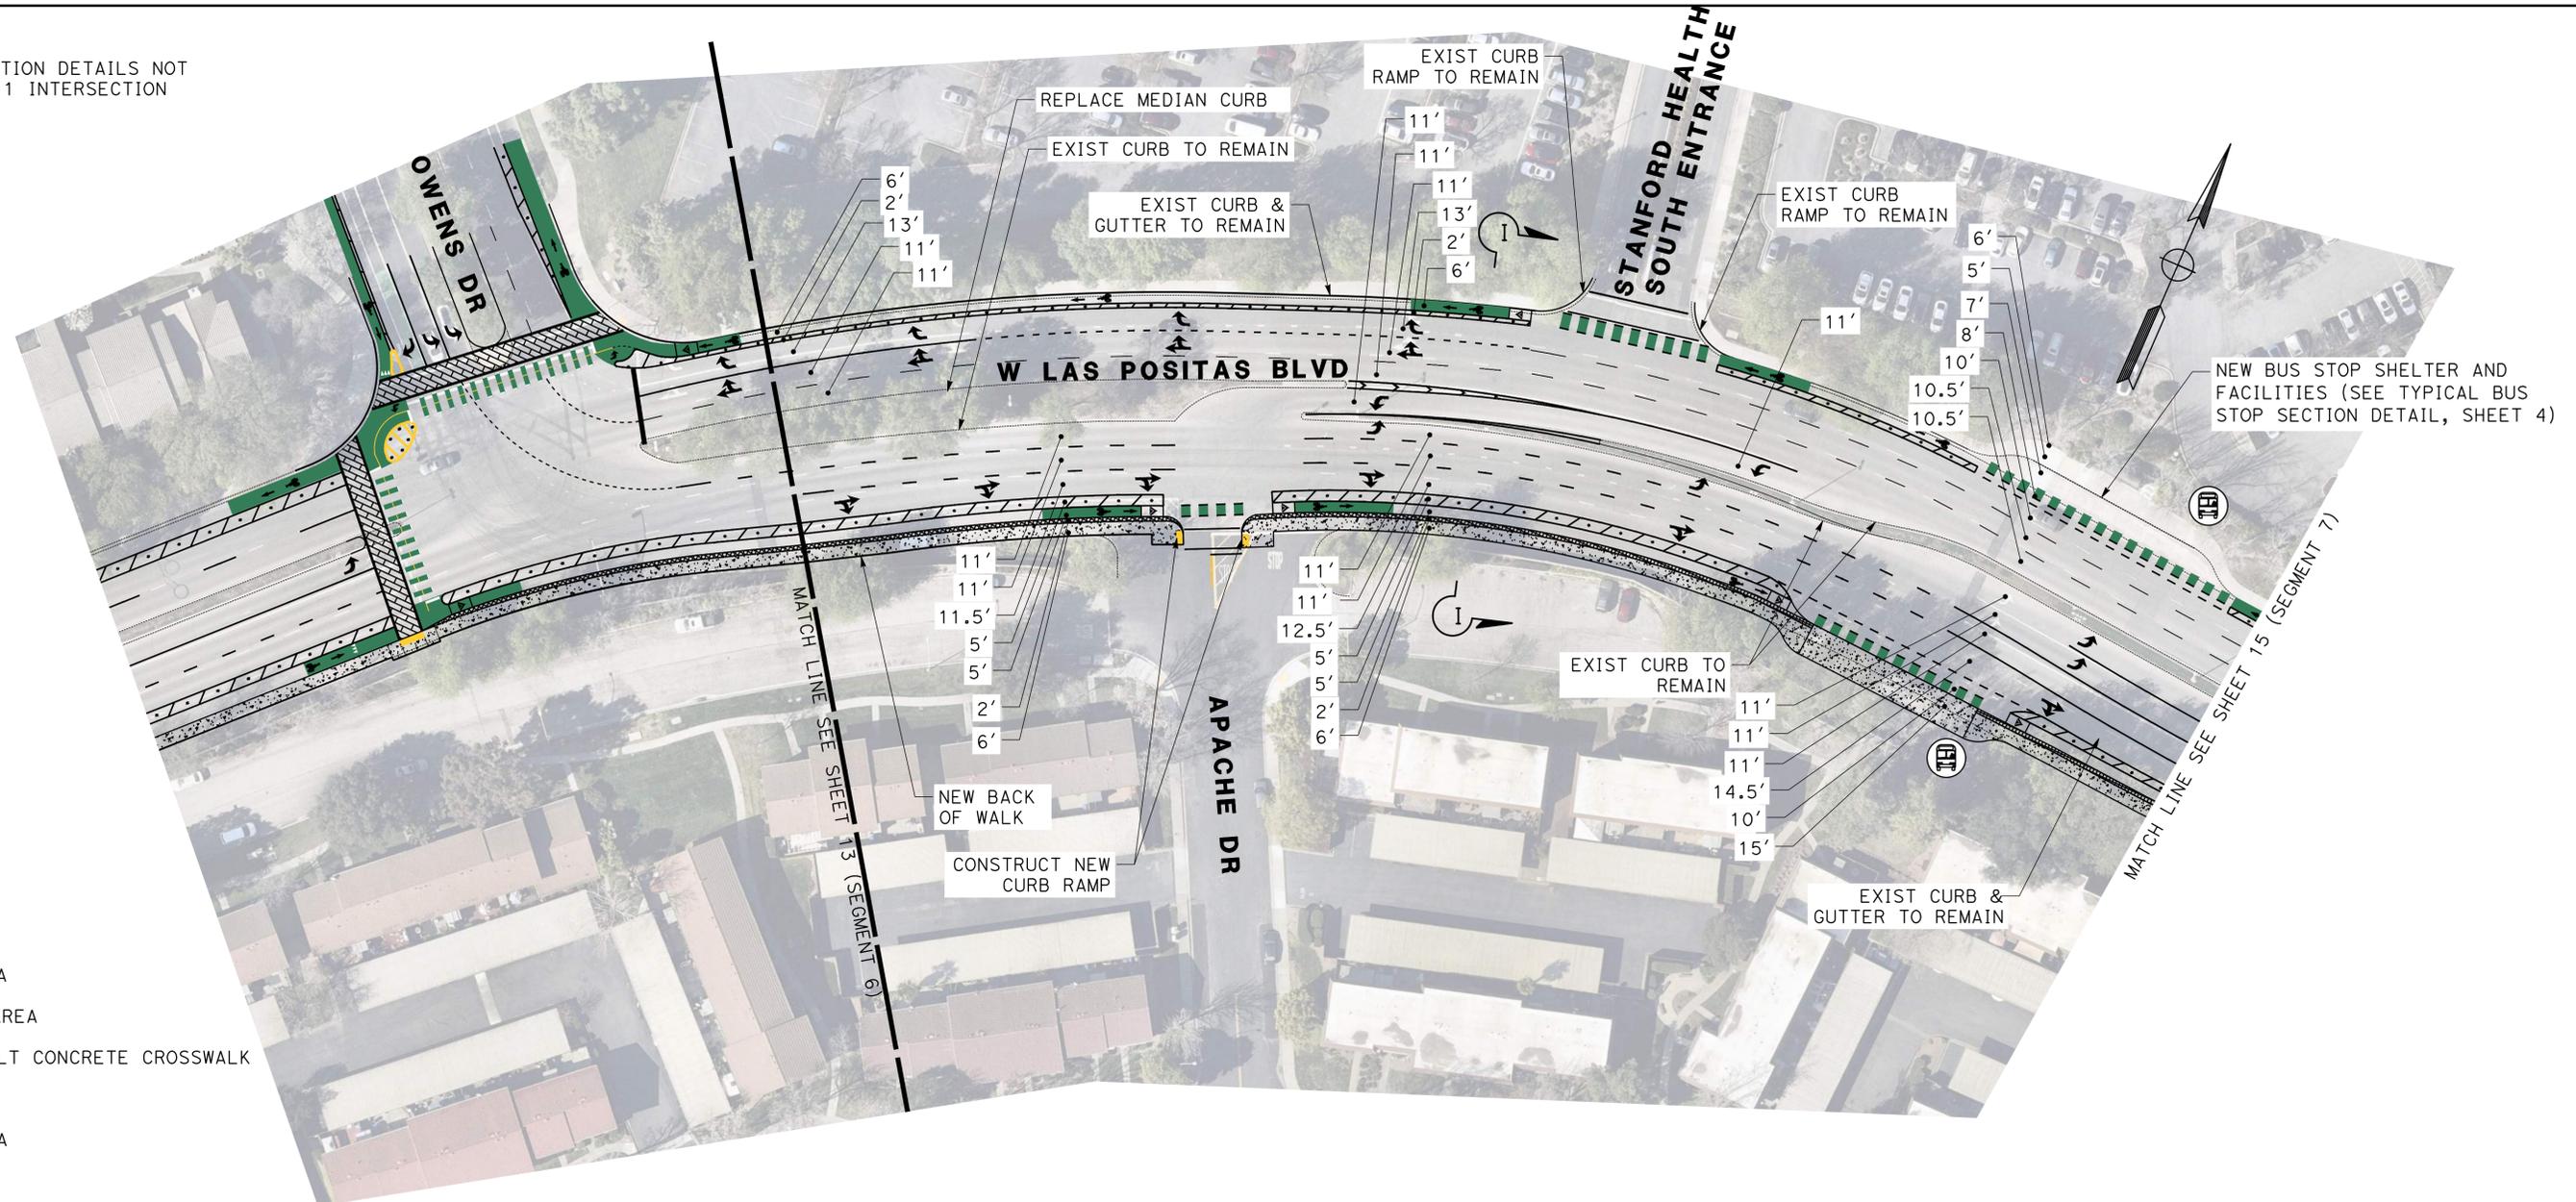

LEGEND:

 -  SIDEWALK
-  LANDSCAPE AREA
-  BIORETENTION AREA
-  STAMPED ASPHALT CONCRETE CROSSWALK
-  DRIVEWAY
-  HARDSCAPE AREA
-  BUS STOP

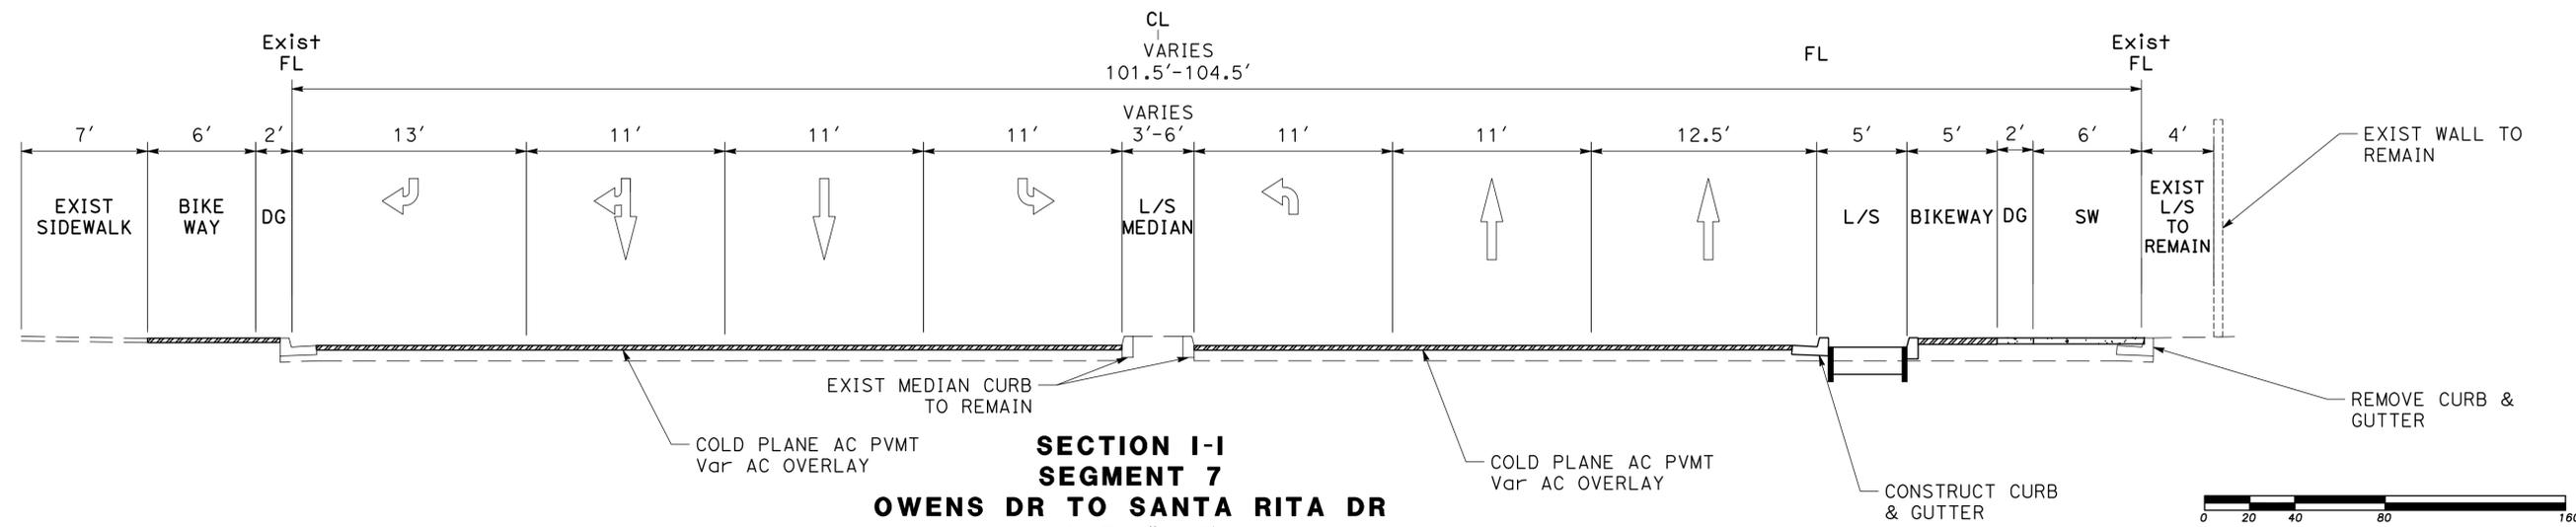

DRAFT (07/05/2023)




**WEST LAS POSITAS MULTIMODAL RECONSTRUCTION PROJECT - PROJECT CIP#11514 - CONCEPT PLAN
SEGMENT 7 (OWENS DR TO FAIRLANDS DR) - ALT 1**


FILE PATH: J:\Pleasanton-22-00132-W Las Positas Improvements\CADD\Exhibits\Alt 1\WLP_Segment 7_Owens-Fairlands_Alt 1
DATE: 3/31/2023

NOTE:

FOR ADDITIONAL INTERSECTION DETAILS NOT SHOWN, SEE ALTERNATIVE 1 INTERSECTION CONCEPT PLANS.

LEGEND:

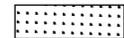-  SIDEWALK
-  LANDSCAPE AREA
-  BIORETENTION AREA
-  DRIVEWAY
-  STAMPED ASPHALT CONCRETE CROSSWALK
-  HARDSCAPE AREA
-  BUS STOP

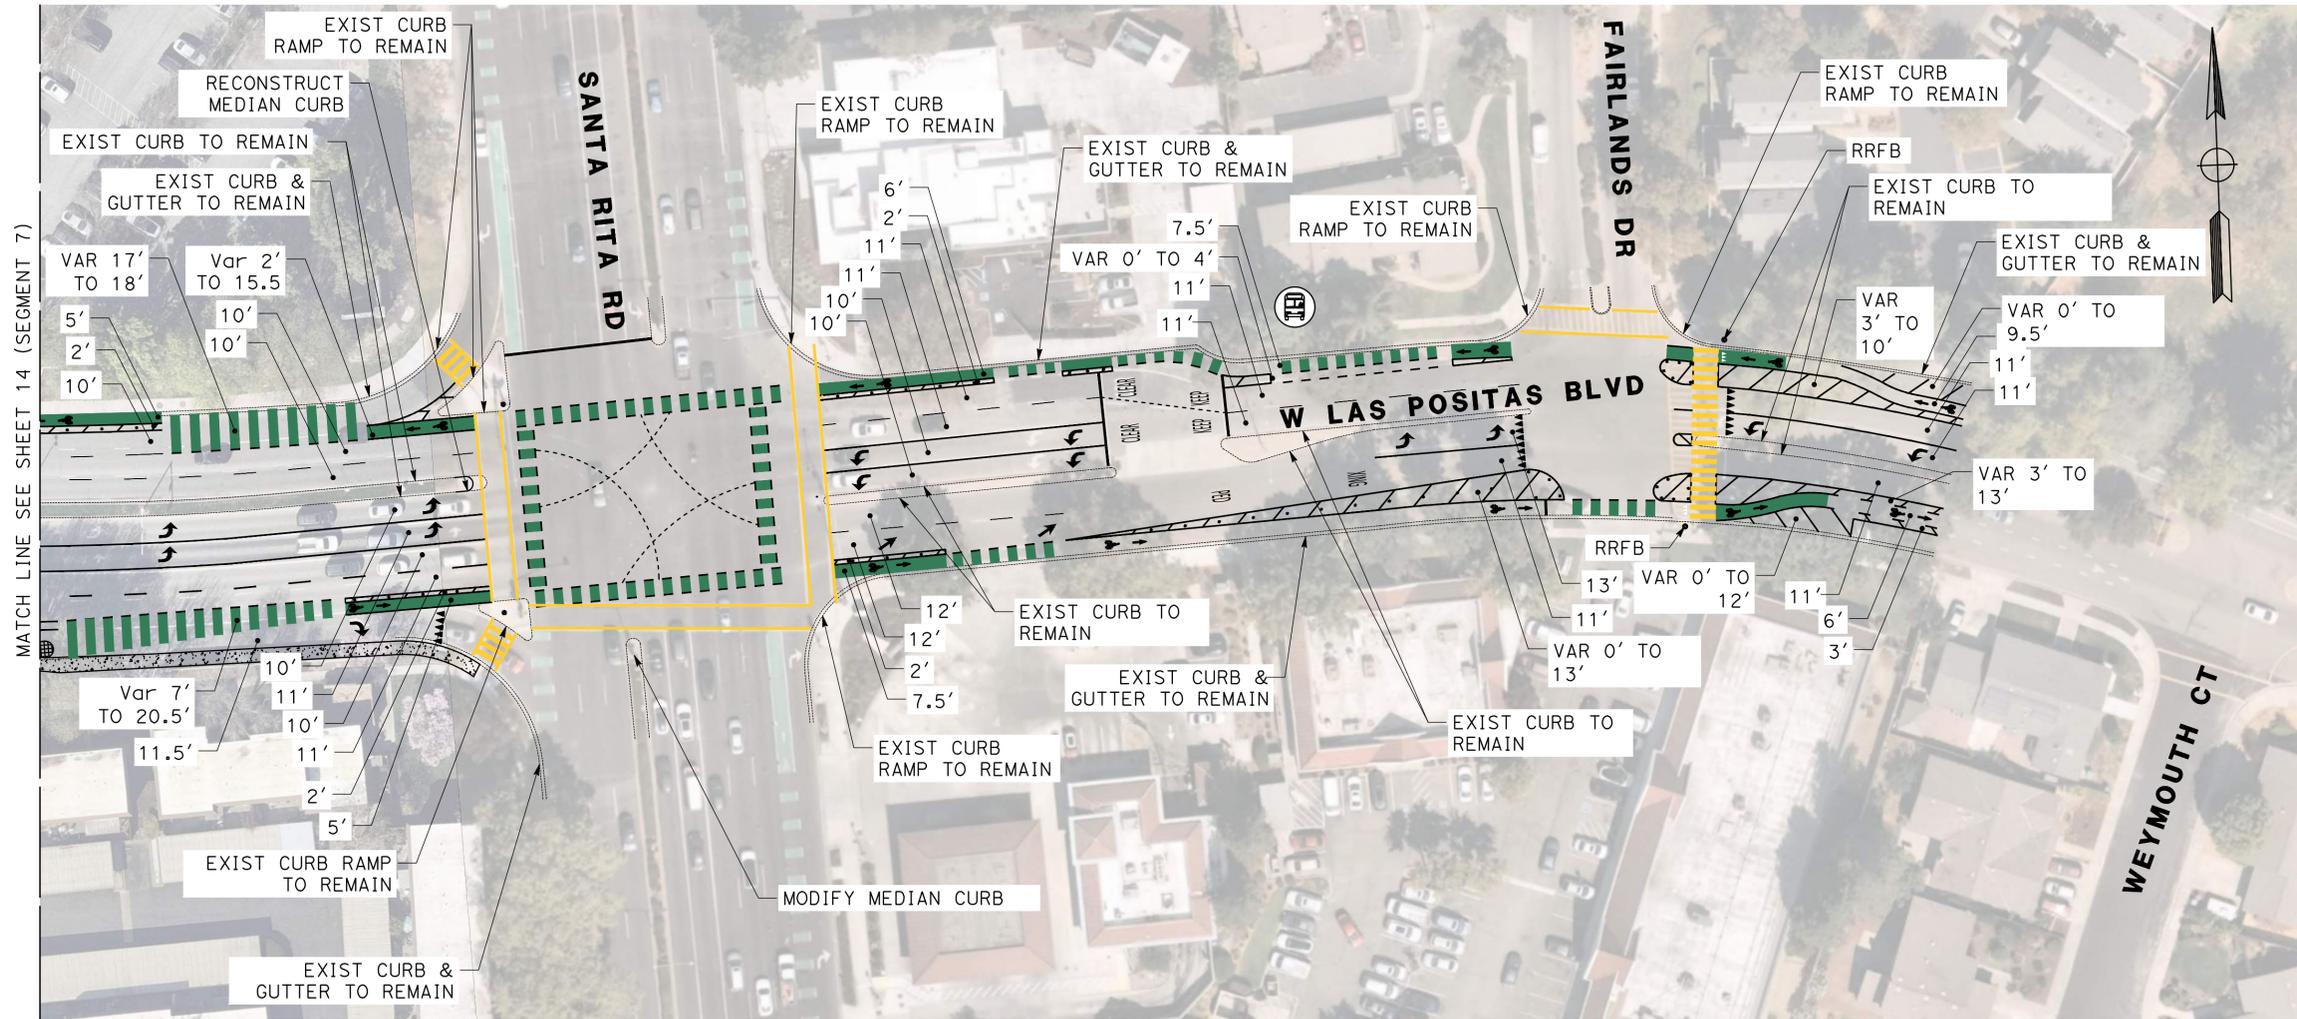

DRAFT (07/05/2023)



WEST LAS POSITAS MULTIMODAL RECONSTRUCTION PROJECT - PROJECT CIP#11514 - CONCEPT PLAN
SEGMENT 7 (OWENS DR TO FAIRLANDS DR) - ALT 1